


T. 15 N., R. 20 E., M.D.B. & M.

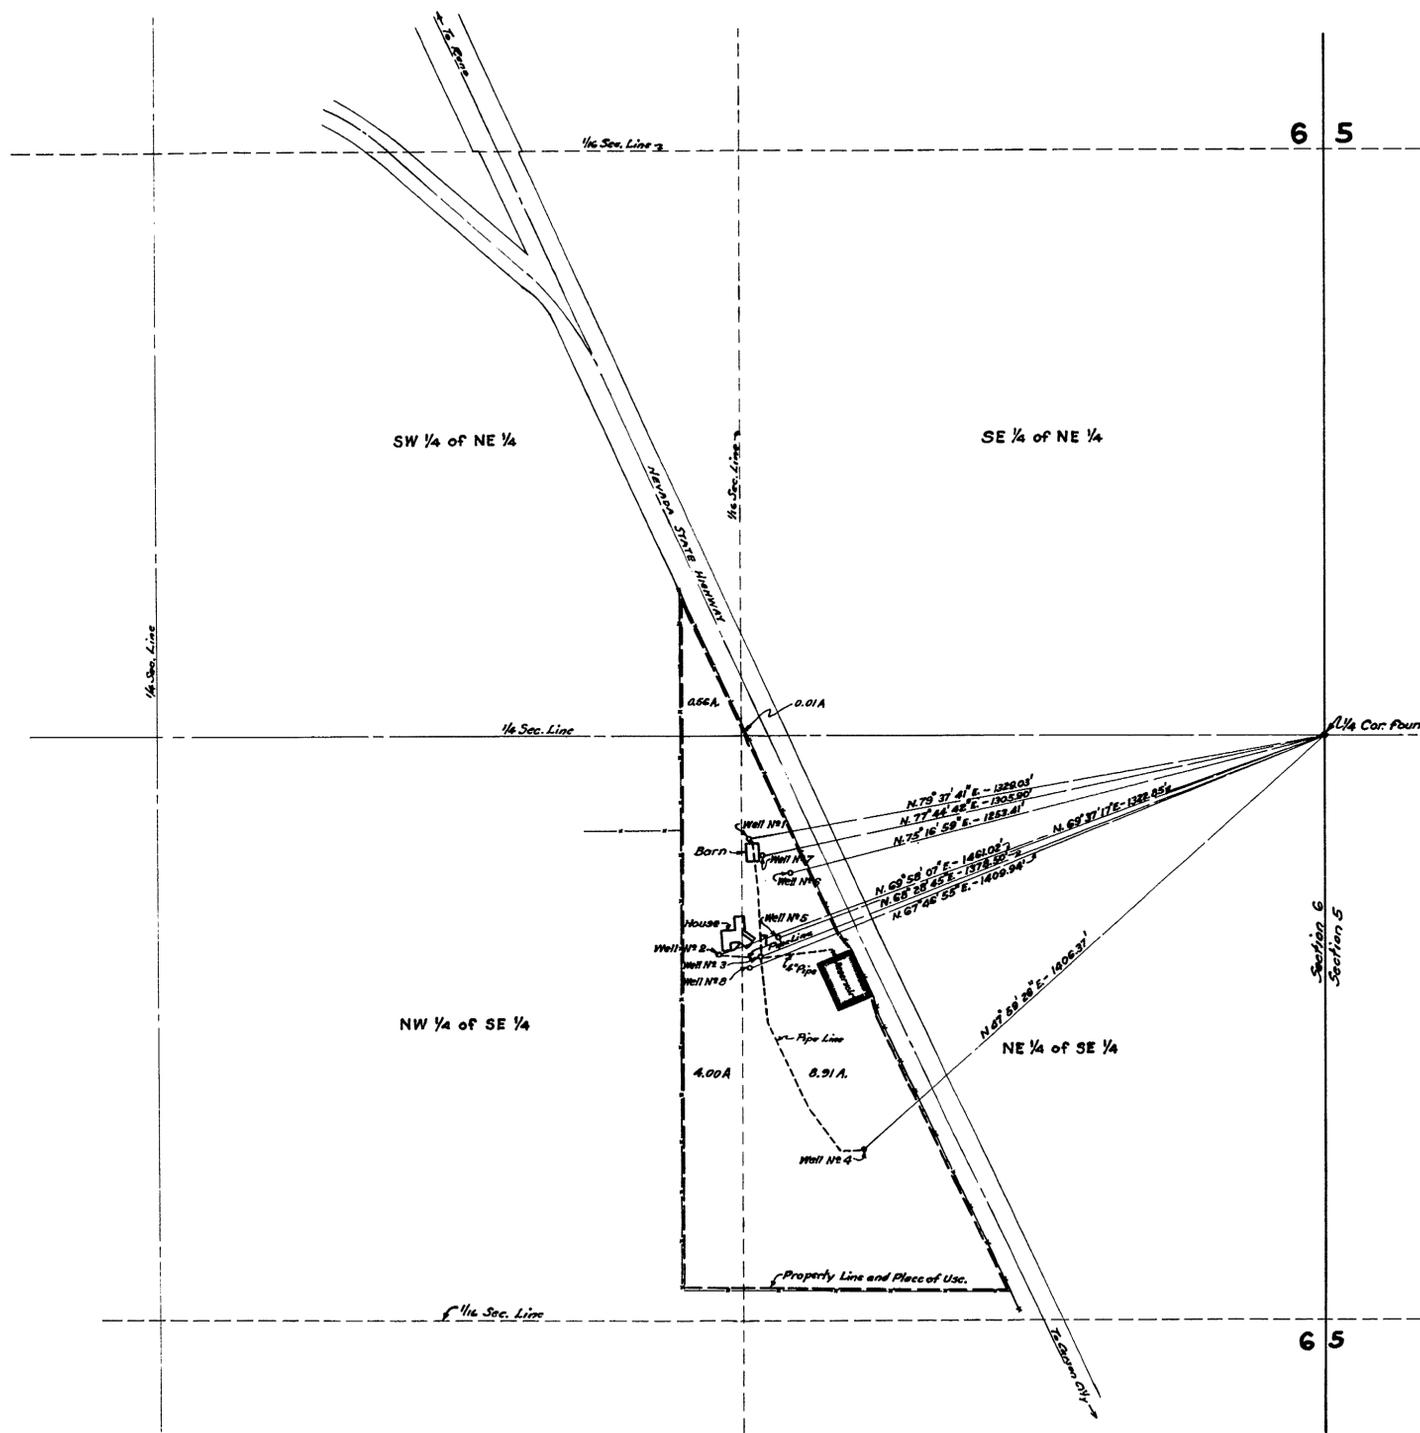

State of Nevada, }
 County of Ormsby, } ss.
 I, John B. Chattin, being first duly sworn, depose and say that this map, consisting of one sheet, has been correctly drawn to the designated scale from field notes of a survey made by me on the 14th day of August, 1952; that it truly and correctly represents the proposed location and extent of the works used to divert water from underground sources (8 Schaffer Wells), in Ormsby County, by Wm. M. Johnston and Evelyn H. Johnston, for irrigation and domestic purposes. That the proposed points of diversion, and the boundary of all lands, showing by 40-acre subdivisions the areas proposed to be irrigated, are fully and correctly designated thereon.

John B. Chattin
 State Water-Right Surveyor

Subscribed and sworn to before me this 15th day of August, 1952

E. J. [Signature]
 Notary Public in and for Ormsby
 County, Nevada. My commission
 expires July 6, 1953.

0 100 200 400 600 800 Feet
 Scale: 1" = 200'

FILED
 Aug. 15, 1952
 STATE ENGINEER'S OFFICE

OFFICE
 STATE ENGINEER
 AUG 15 1952

MAP
 TO ACCOMPANY APPLICATION TO APPROPRIATE WATER
 FOR IRRIGATION AND DOMESTIC PURPOSES
 BY
WM. M. JOHNSTON
 AND
EVELYN H. JOHNSTON
 FROM
UNDERGROUND SOURCES (8 Schaffer Wells)
 Surveyed and Mapped by John B. Chattin, State Water-Right Surveyor, Carson City

14603-13775