



23 24
26 25

24 19
25 30

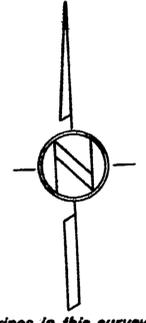

The basis of bearings in this survey is the bearing of the south line of the SW 4 Sec. 25 which is recorded as N 88° 08' 30" W on map of Artesian Acres, records of Clark County, Nevada.

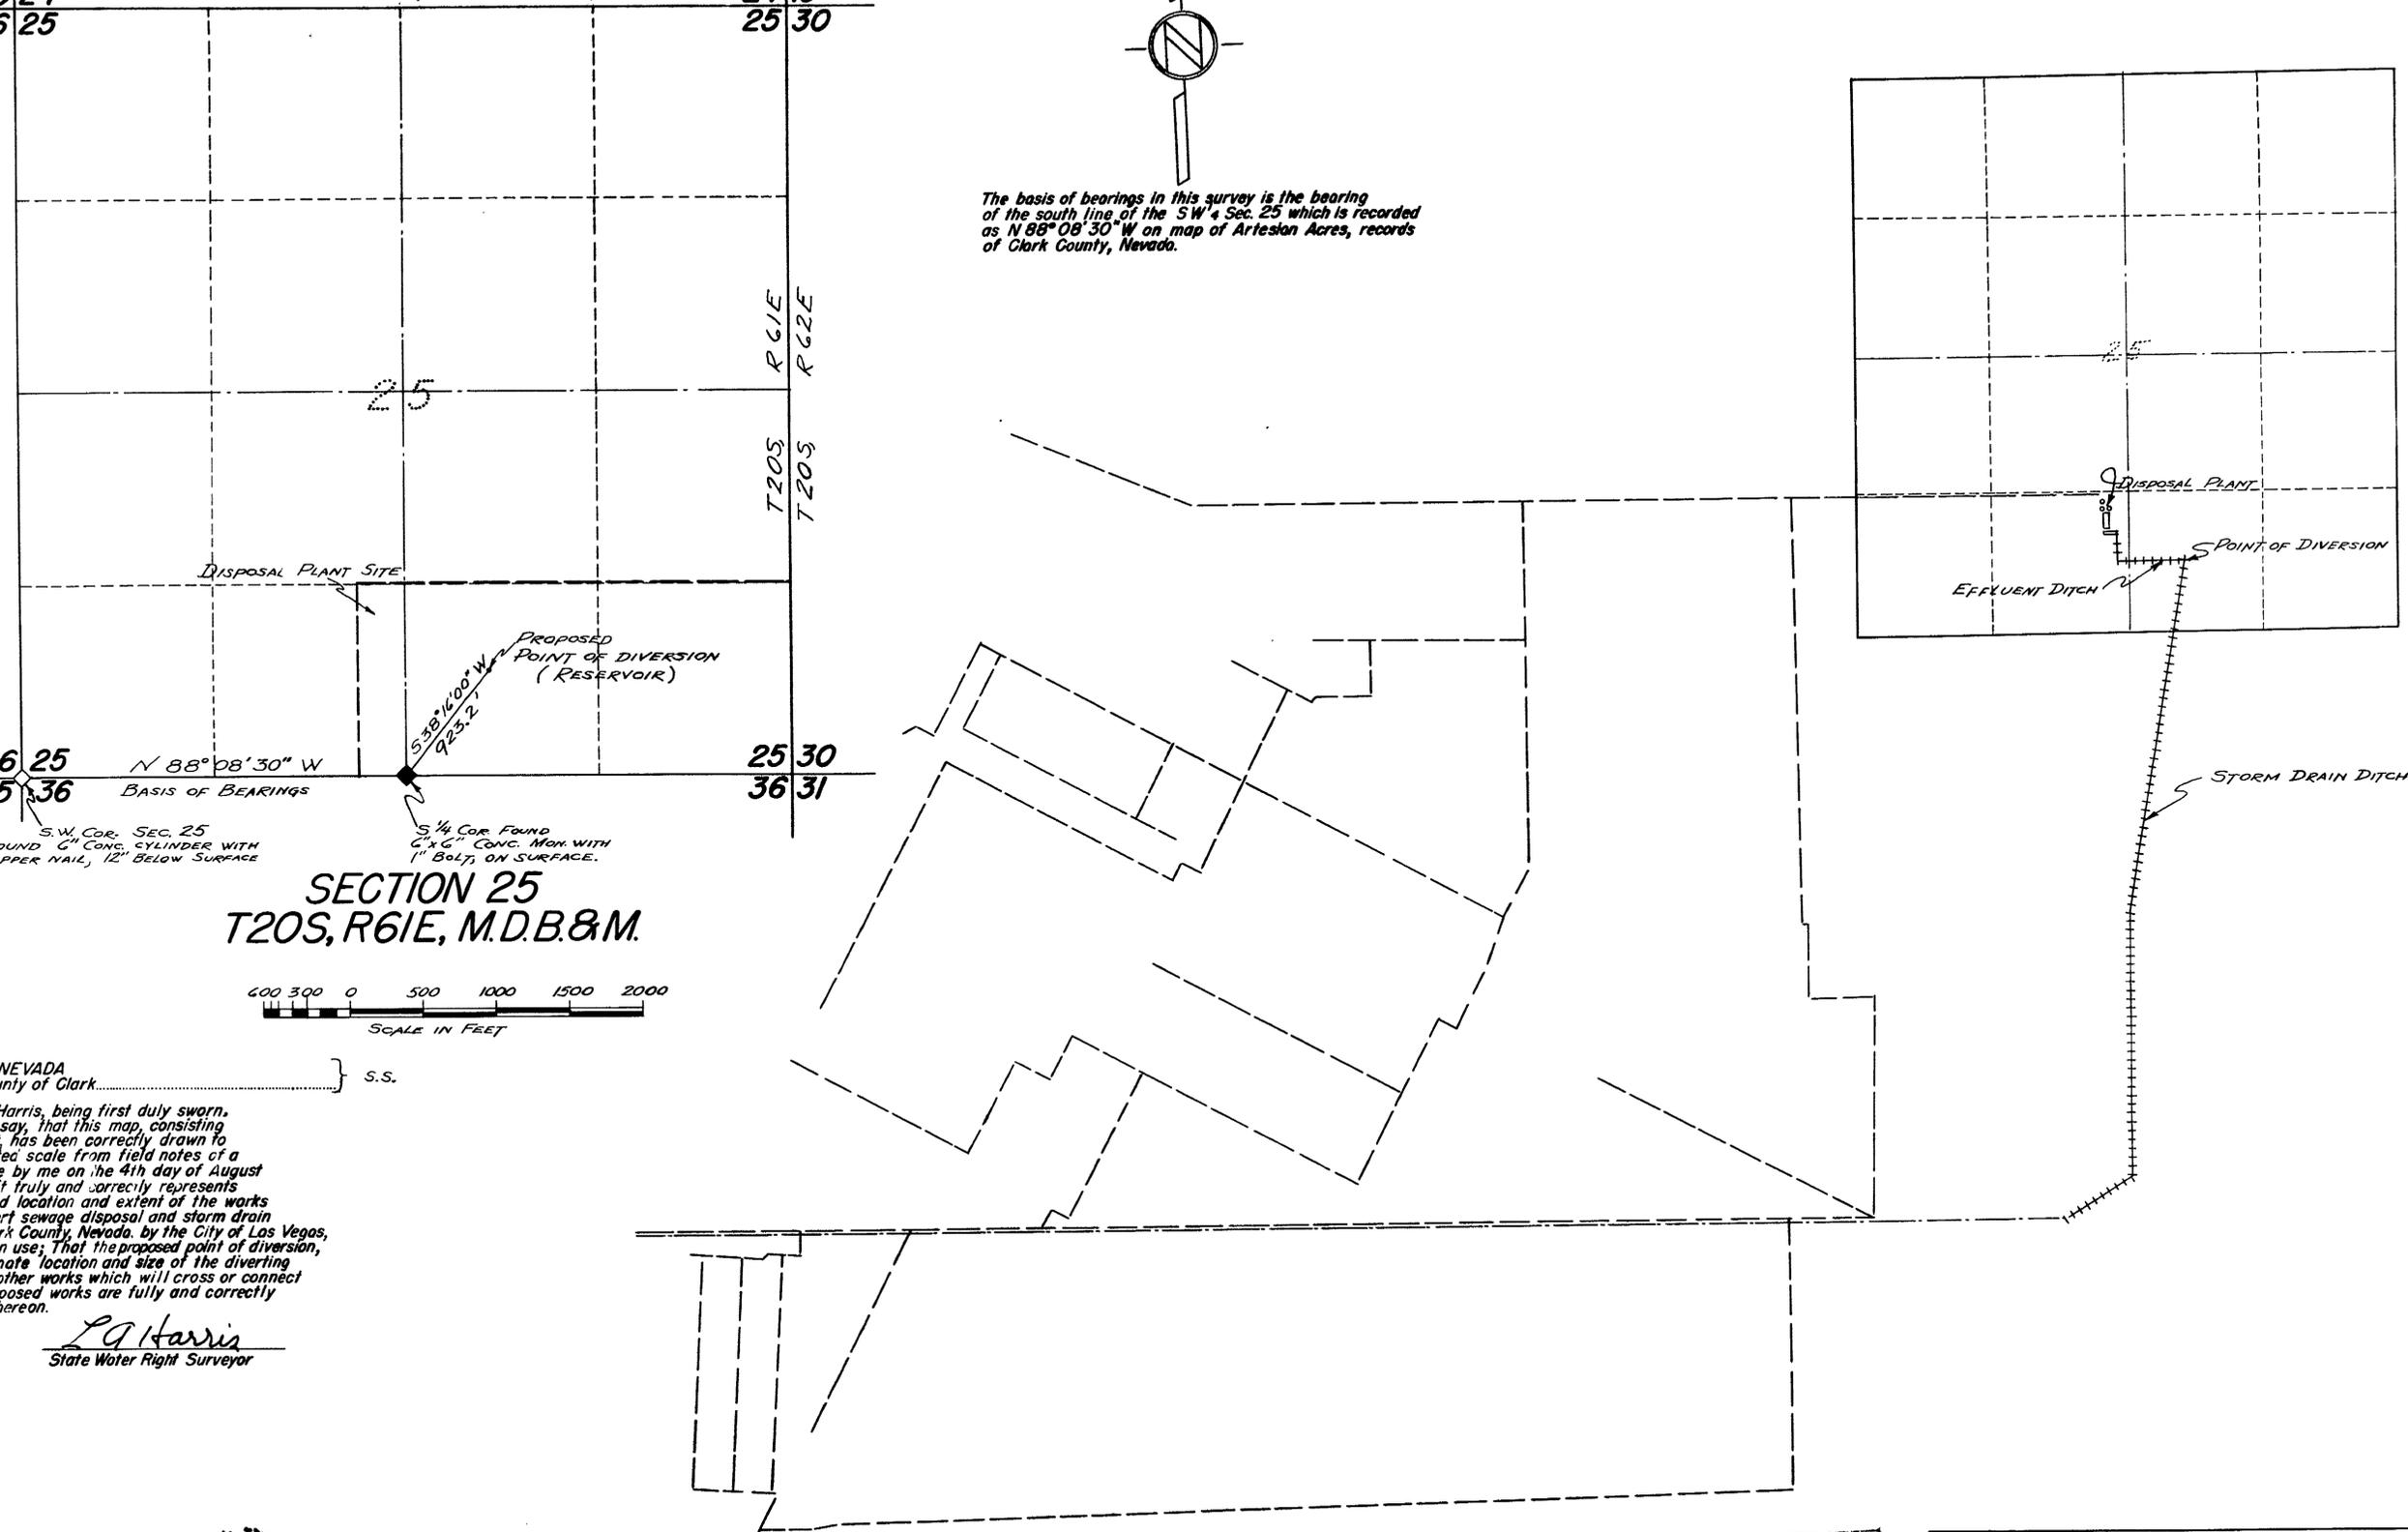

26 25
35 36 N 88° 08' 30" W
BASIS OF BEARINGS

25 30
36 31

S.W. COR. SEC. 25
FOUND 6" CONC. CYLINDER WITH
COPPER NAIL, 12" BELOW SURFACE

S 1/4 COR. FOUND
6" X 6" CONC. MARK WITH
1" BOLT, ON SURFACE.

SECTION 25 T20S, R61E, M.D.B.&M.



STATE OF NEVADA
County of Clark } S.S.

I, L. A. Harris, being first duly sworn, depose and say, that this map, consisting of one sheet, has been correctly drawn to the designated scale from field notes of a survey made by me on the 4th day of August 1950; that it truly and correctly represents the proposed location and extent of the works used to divert sewage disposal and storm drain water in Clark County, Nevada, by the City of Las Vegas, for irrigation use; that the proposed point of diversion, the approximate location and size of the diverting channel, all other works which will cross or connect with the proposed works are fully and correctly designated hereon.

L. A. Harris
State Water Right Surveyor

Subscribed and sworn to before me this 4th day of June 1951

[Signature]
Notary Public in and for Clark County

My commission expires June 11, 1954

SKELETON OUTLINE OF SEWAGE SYSTEM

- LEGEND
- Sanitary Sewer
 - Storm Sewer
 - +++++ Open Ditch



FILED
JUNE 7, 1951
STATE ENGINEER'S OFFICE

MAP TO ACCOMPANY
APPLICATION TO APPROPRIATE WATER
FOR IRRIGATION USE
by
CITY OF LAS VEGAS
from
STORM DRAIN AND SEWAGE DISPOSAL WATER
CLARK COUNTY, NEVADA.