


19 20
30 29

20 21
29 28

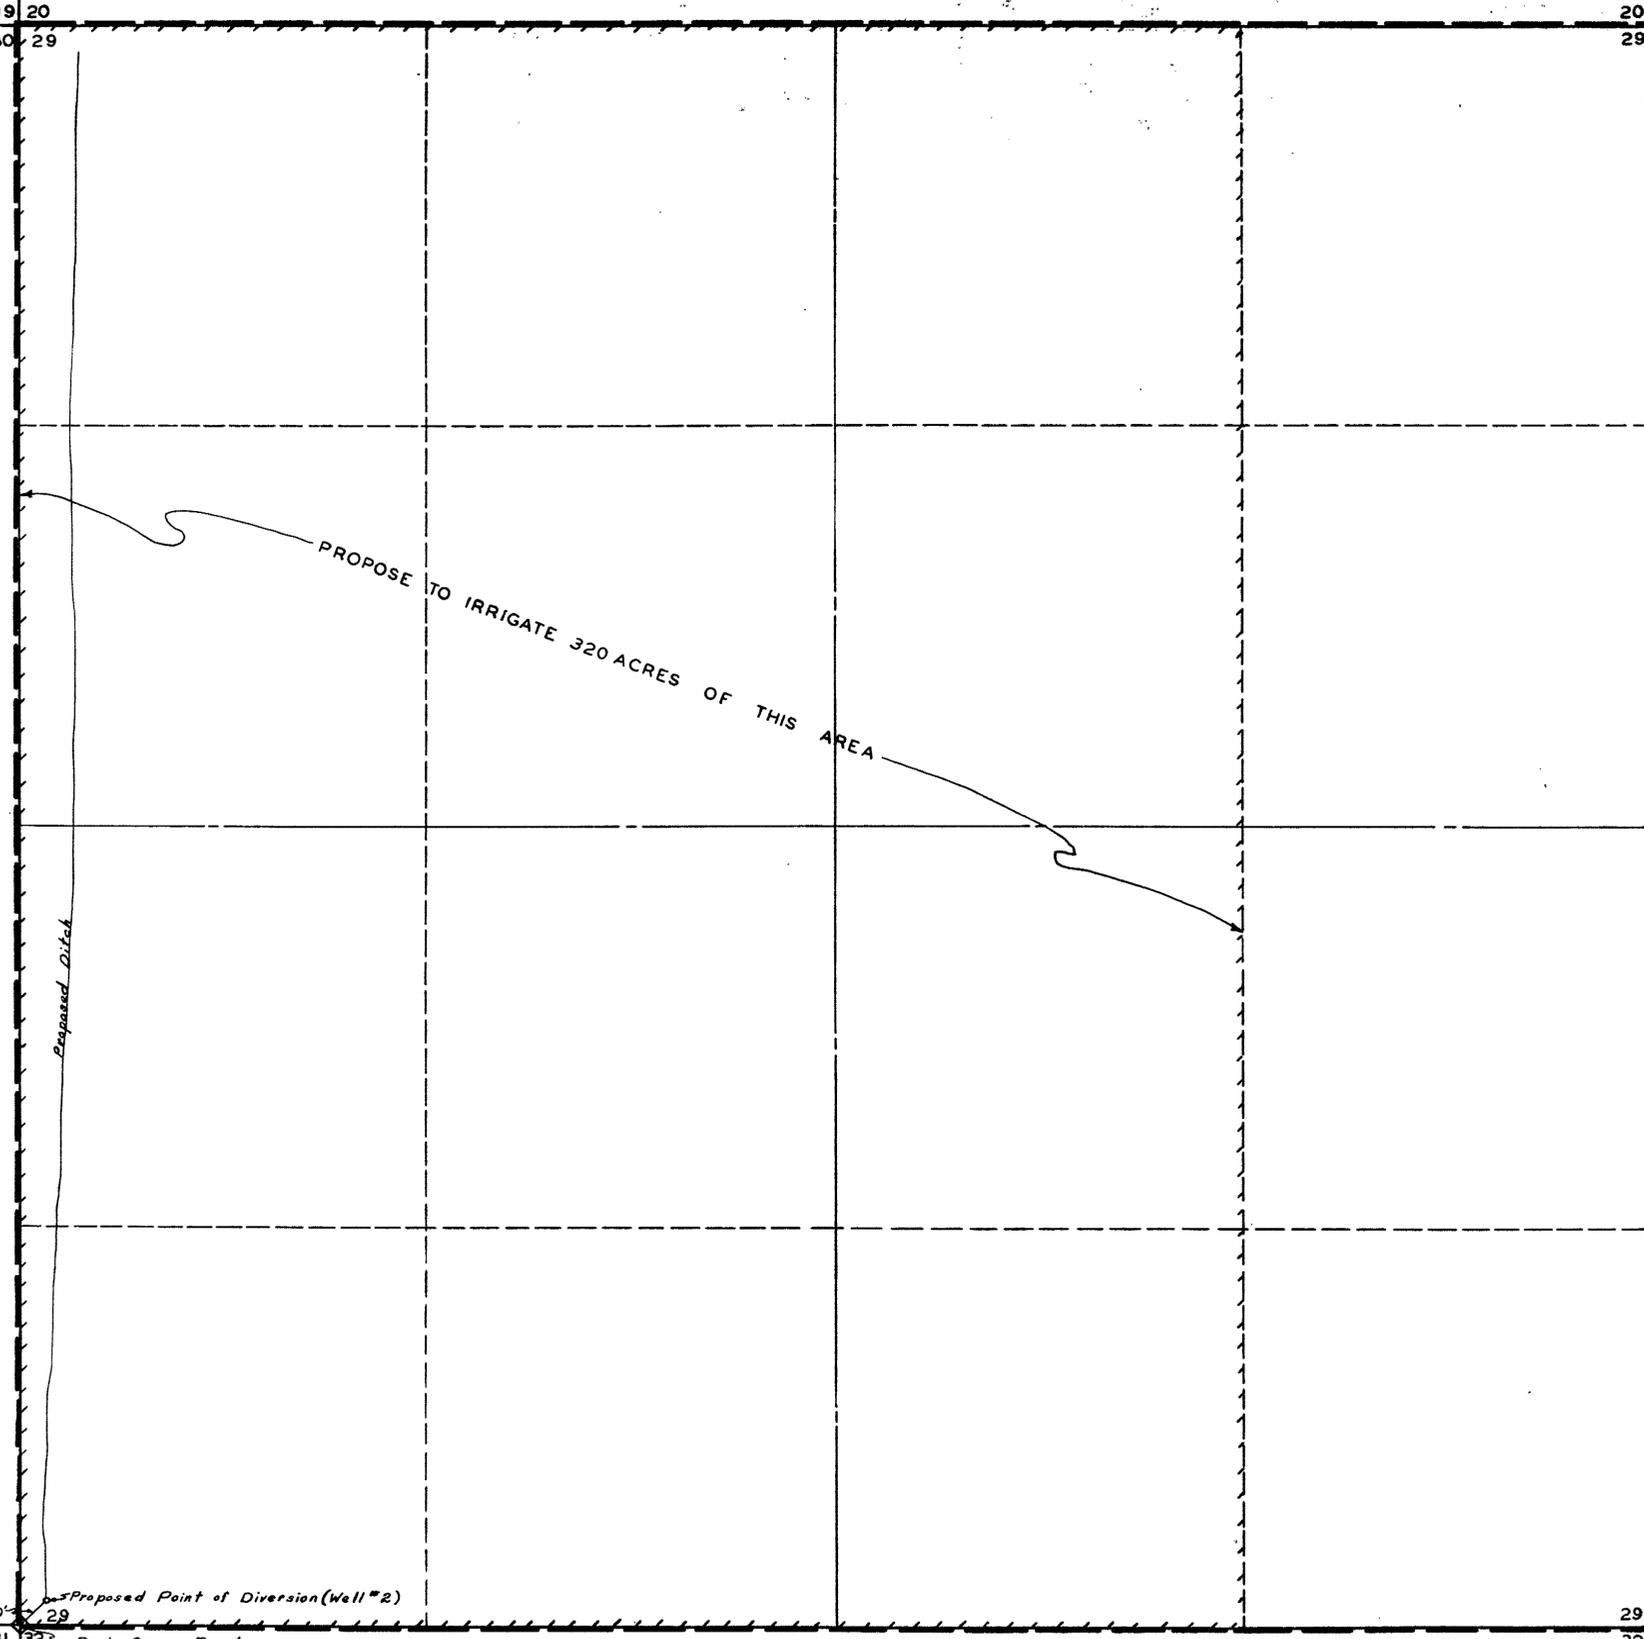

PROPOSE TO IRRIGATE 320 ACRES OF THIS AREA

Proposed Divert

Proposed Point of Diversion (Well #2)

Tie ~ S45°W 120.0'

Rock Corner Found



STATE OF NEVADA } ss.
 COUNTY OF EIKO }
 I, W. H. Settelmeyer, being first duly sworn, depose and say that this map, consisting of one sheet, has been correctly drawn to the designated scale from field notes of a survey made by me on the 18th day of August 1951; that it truly and correctly represents the proposed location and extent of the works used to divert water from an underground source in Eureka County, by H. J. Buchenau, for irrigation purposes. That the proposed point of diversion, the approximate location and size of the diverting channel, all reservoirs and basins, the location and names of all other works which will cross or connect with the proposed works, and the boundary of all lands, showing by 40-acre subdivisions the areas proposed to be irrigated, are fully and correctly designated thereon.

W. H. Settelmeyer
 State Water Right Surveyor

Subscribed and sworn to before me this 22nd day of December 1951.

H. J. Buchenau
 Notary Public in and for
 Elko County, Nevada

SCALE 1"=300'

T. 29N., R. 48E. M.D.B. & M.

FILED
 JAN. 2, 1952
 STATE ENGINEER'S OFFICE

OFFICE
 WATER ENGINEER
 JAN - 2 - 52
 RECEIVED
 A.N.S.

MAP
 TO ACCOMPANY APPLICATIONS TO
 APPROPRIATE WATER FROM AN UNDER-
 GROUND SOURCE IN EUREKA COUNTY
 BY H. J. BUCHENAU FOR IRRIGATION

13830