



T. 21 1/2 N. R. 54 E.

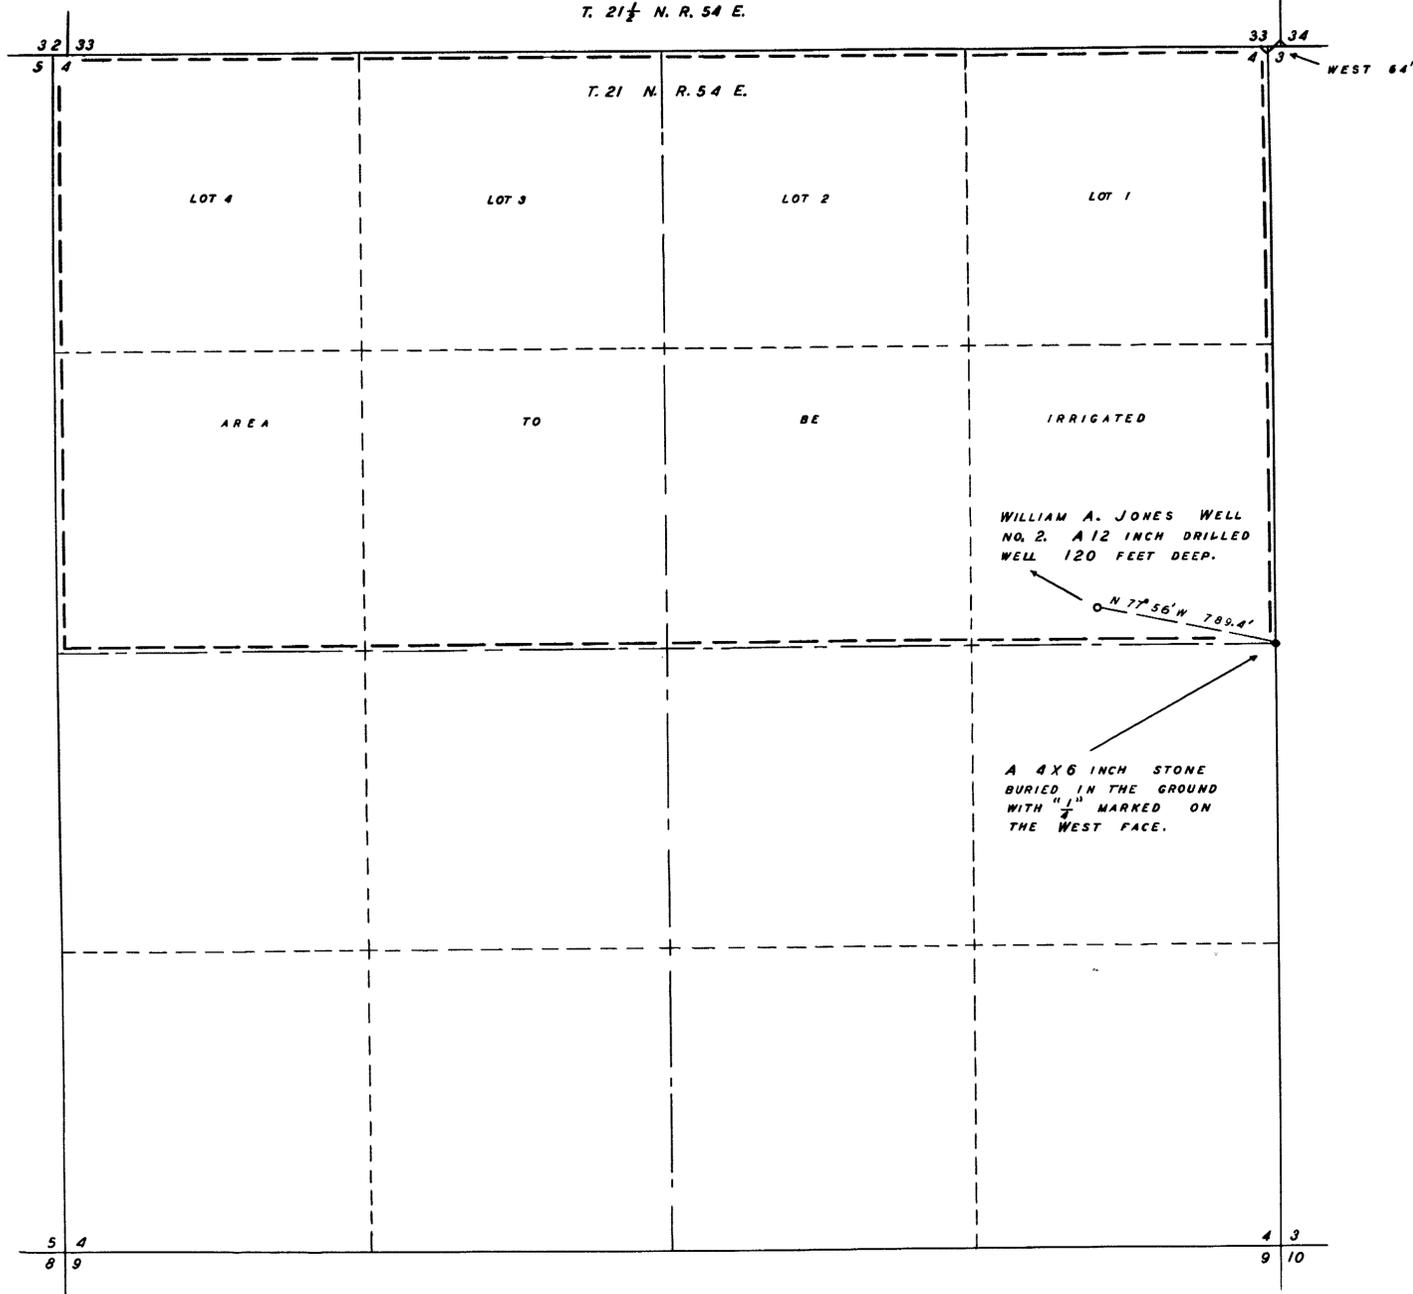

BEARING CARRIED FROM THE LINE BETWEEN SECTIONS 33 AND 34 T. 22 N. R. 54 E.

STATE OF NEVADA, } SS.
 COUNTY OF EUREKA }
 I, FLOYD SADLER, BEING FIRST DULY SWORN, DEPOSE AND SAY THAT THIS MAP, CONSISTING OF ONE SHEET, HAS BEEN CORRECTLY DRAWN TO THE DESIGNATED SCALE FROM FIELD NOTES OF A SURVEY MADE BY ME ON THE 9TH DAY OF FEBRUARY, 1951; THAT IT TRULY AND CORRECTLY REPRESENTS THE PROPOSED LOCATION OF THE WORKS USED TO DIVERT WATER FROM AN UNDERGROUND SOURCE, (WILLIAM A. JONES WELL NO. 2) IN EUREKA COUNTY, BY WILLIAM A. JONES, FOR IRRIGATION AND DOMESTIC PURPOSES. THAT THE PROPOSED POINT OF DIVERSION, THE APPROXIMATE LOCATION AND SIZE OF THE DIVERTING CHANNEL, ALL RESERVOIRS OR BASINS, THE LOCATION AND NAMES OF ALL OTHER WORKS WHICH WILL CROSS OR CONNECT WITH THE PROPOSED WORKS, AND THE BOUNDARY OF ALL LANDS, SHOWING BY 40-ACRE SUBDIVISIONS THE AREAS PROPOSED TO BE IRRIGATED, ARE FULLY AND CORRECTLY DESIGNATED THEREON.

Floyd Sadler
 STATE WATER RIGHT SURVEYOR.
 SUBSCRIBED AND SWORN TO BEFORE ME THIS 23 DAY OF FEBRUARY, 1951.
H. H. Delaney

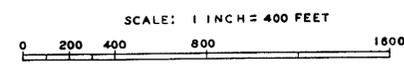

FILE
 SEP 17, 1951
 OFFICE STATE ENGINEER
 SEP 17 1951
 RECEIVED
 AND

MAP
 TO ACCOMPANY APPLICATION
 TO APPROPRIATE WATER FOR
 IRRIGATION AND DOMESTIC
 PURPOSES BY WILLIAM A. JONES
 FROM AN UNDERGROUND SOURCE

13842