
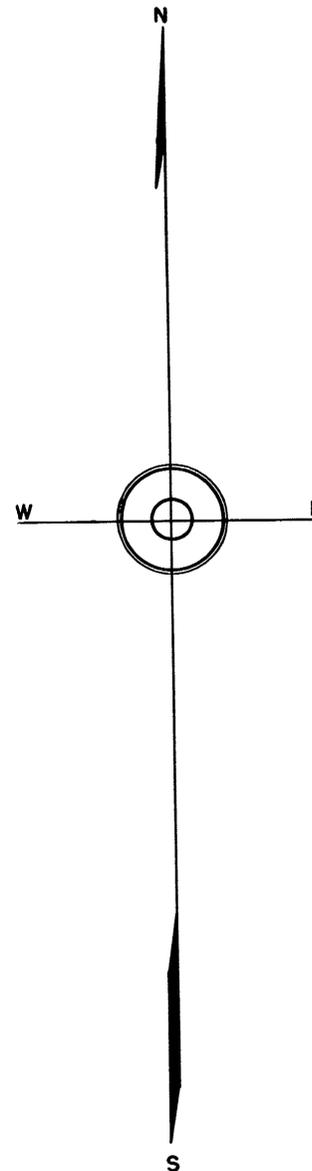


SECTION	SUBDIVISION	TOWNSHIP	RANGE	CULTIVATED ACREAGE	DISCRIPTION OF CULTURE	DATE OF FIRST CULTURE
5	SW 1/4 NW 1/4	16 N	21 E	1.56	ALFALFA & GRASS	
5	" "	" "	" "	0.43	PASTURE	
5	" "	" "	" "	0.30	GARDEN	

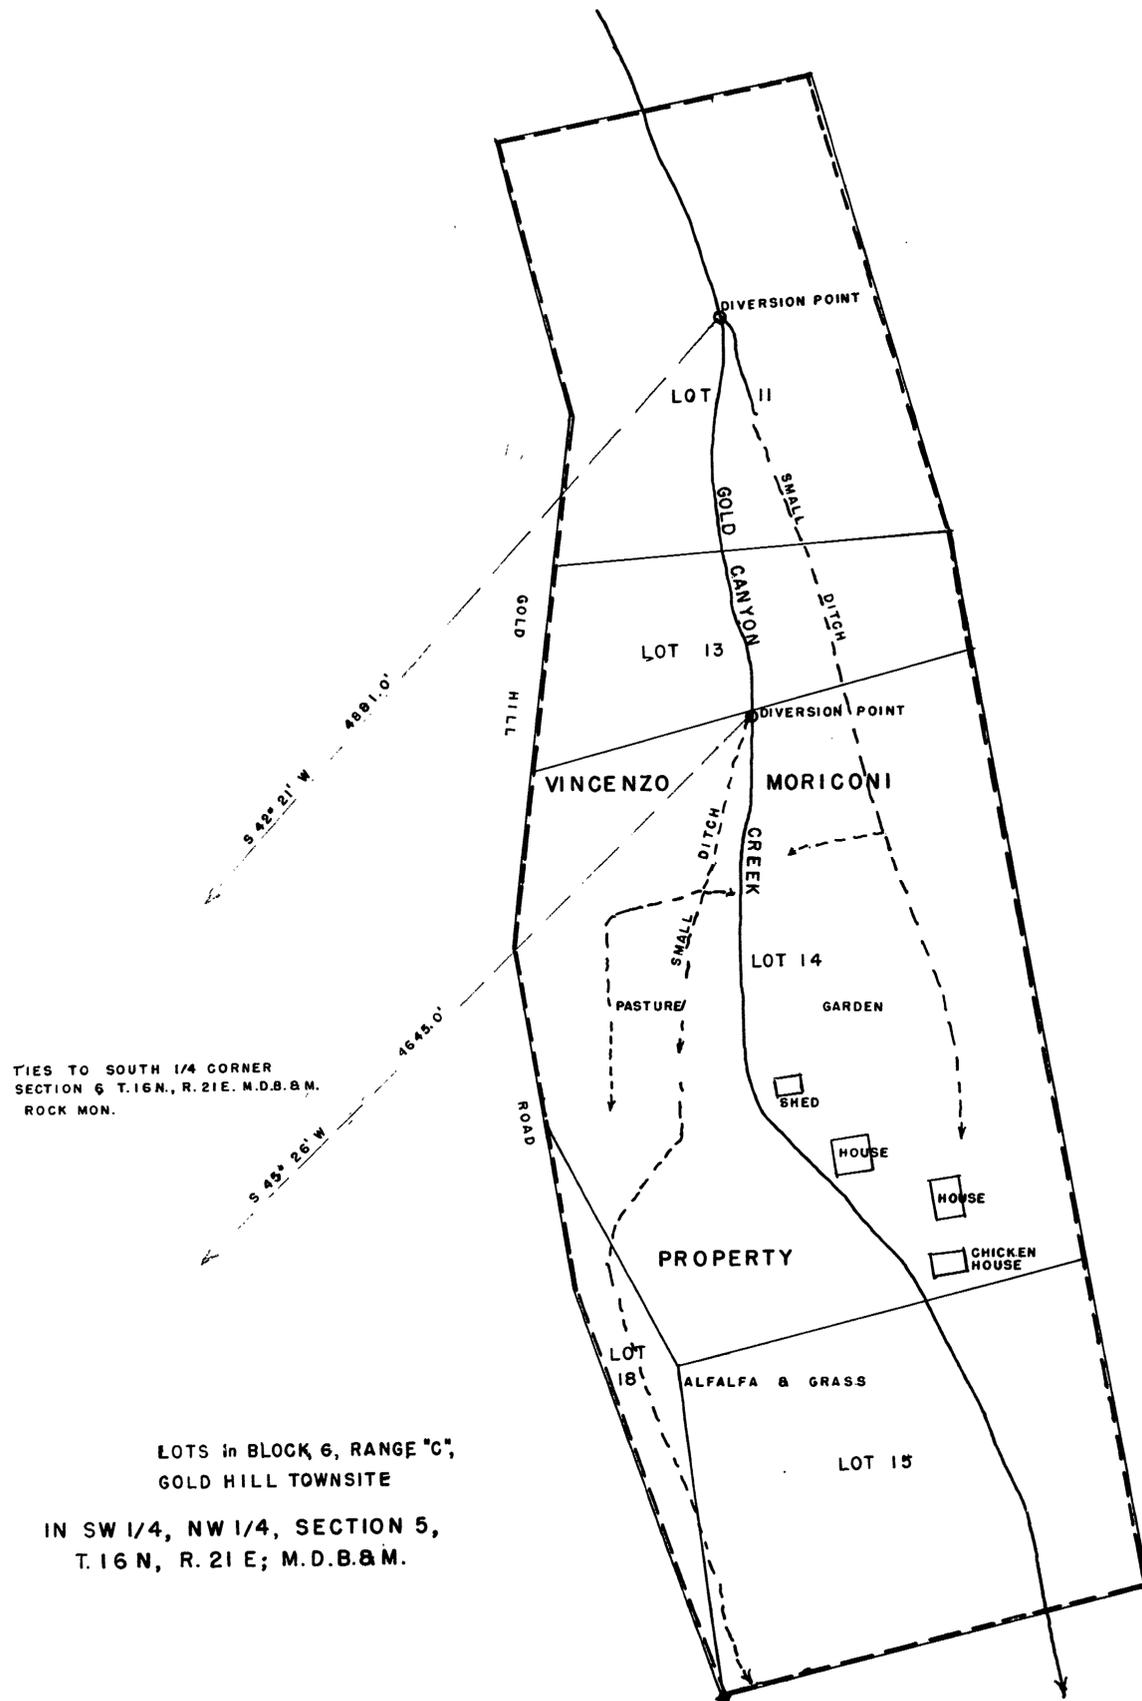

STATE OF NEVADA

County of ORMSBY

I, Walter G. Reid, being first duly sworn, depose and say that this map, consisting of one sheet, has been correctly drawn to the designated scale, from field notes of a survey made by me December 9, 1951, that it truly and correctly represents the location and extent of the works used to divert water from Gold Canyon Creek, in Storey County, by Vincenzo Moriconi, for irrigation and domestic purposes. That the points of diversion, the approximate location of the diverting channels, all reservoirs or basins, the location and names of all other works which will cross or connect with the works, and the boundry of all lands, and the areas being irrigated are fully and correctly designated thereon.


Walter G. Reid
State Water Rights Surveyor

Subscribed and sworn to before me this 28th day of April, 1952

Notary Public in and for Ormsby County, Nevada

My Commission Expires July 6, 1953

SCALE - 1" = 60'

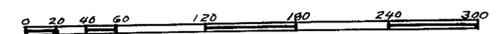

Certificate No. 4131 Issued Nov. 19, 1954

FILED
APR 28 1952
STATE ENGINEER'S OFFICE

OFFICE
STATE ENGINEER
APR 28 1952

MAP
TO ACCOMPANY APPLICATION
TO APPROPRIATE WATER FOR
IRRIGATION & DOMESTIC
BY VINCENZO MORICONI
FROM GOLD CANYON CREEK

13859