


SECTION	SUBDIVISION	TOWN-SHIP	RANGE	CULTIVATED ACREAGE	DESCRIPTION OF CULTURE	DATE OF FIRST CULTURE
26	NE 1/4 SE 1/4	12 N	25 E	40	PERMANENT PASTURE	
"	NW 1/4 "	"	"	"	"	
"	SE 1/4 "	"	"	"	"	
"	SW 1/4 "	"	"	"	"	
35	S 1/2 NW 1/4	"	"	65	BRUSH & GRASS	
"	"	"	"	15	PERMANENT PASTURE	
"	N 1/2 SW 1/4	"	"	80	"	
"	S 1/2 "	"	"	20	"	
"	"	"	"	60	NATURAL GRASS	
34	SE 1/4 NE 1/4	"	"	40	PERMANENT PASTURE	
"	NE 1/4 SE 1/4	"	"	25	"	
"	SE 1/4 "	"	"	17	"	
"	"	"	"	20	NATURAL GRASS	

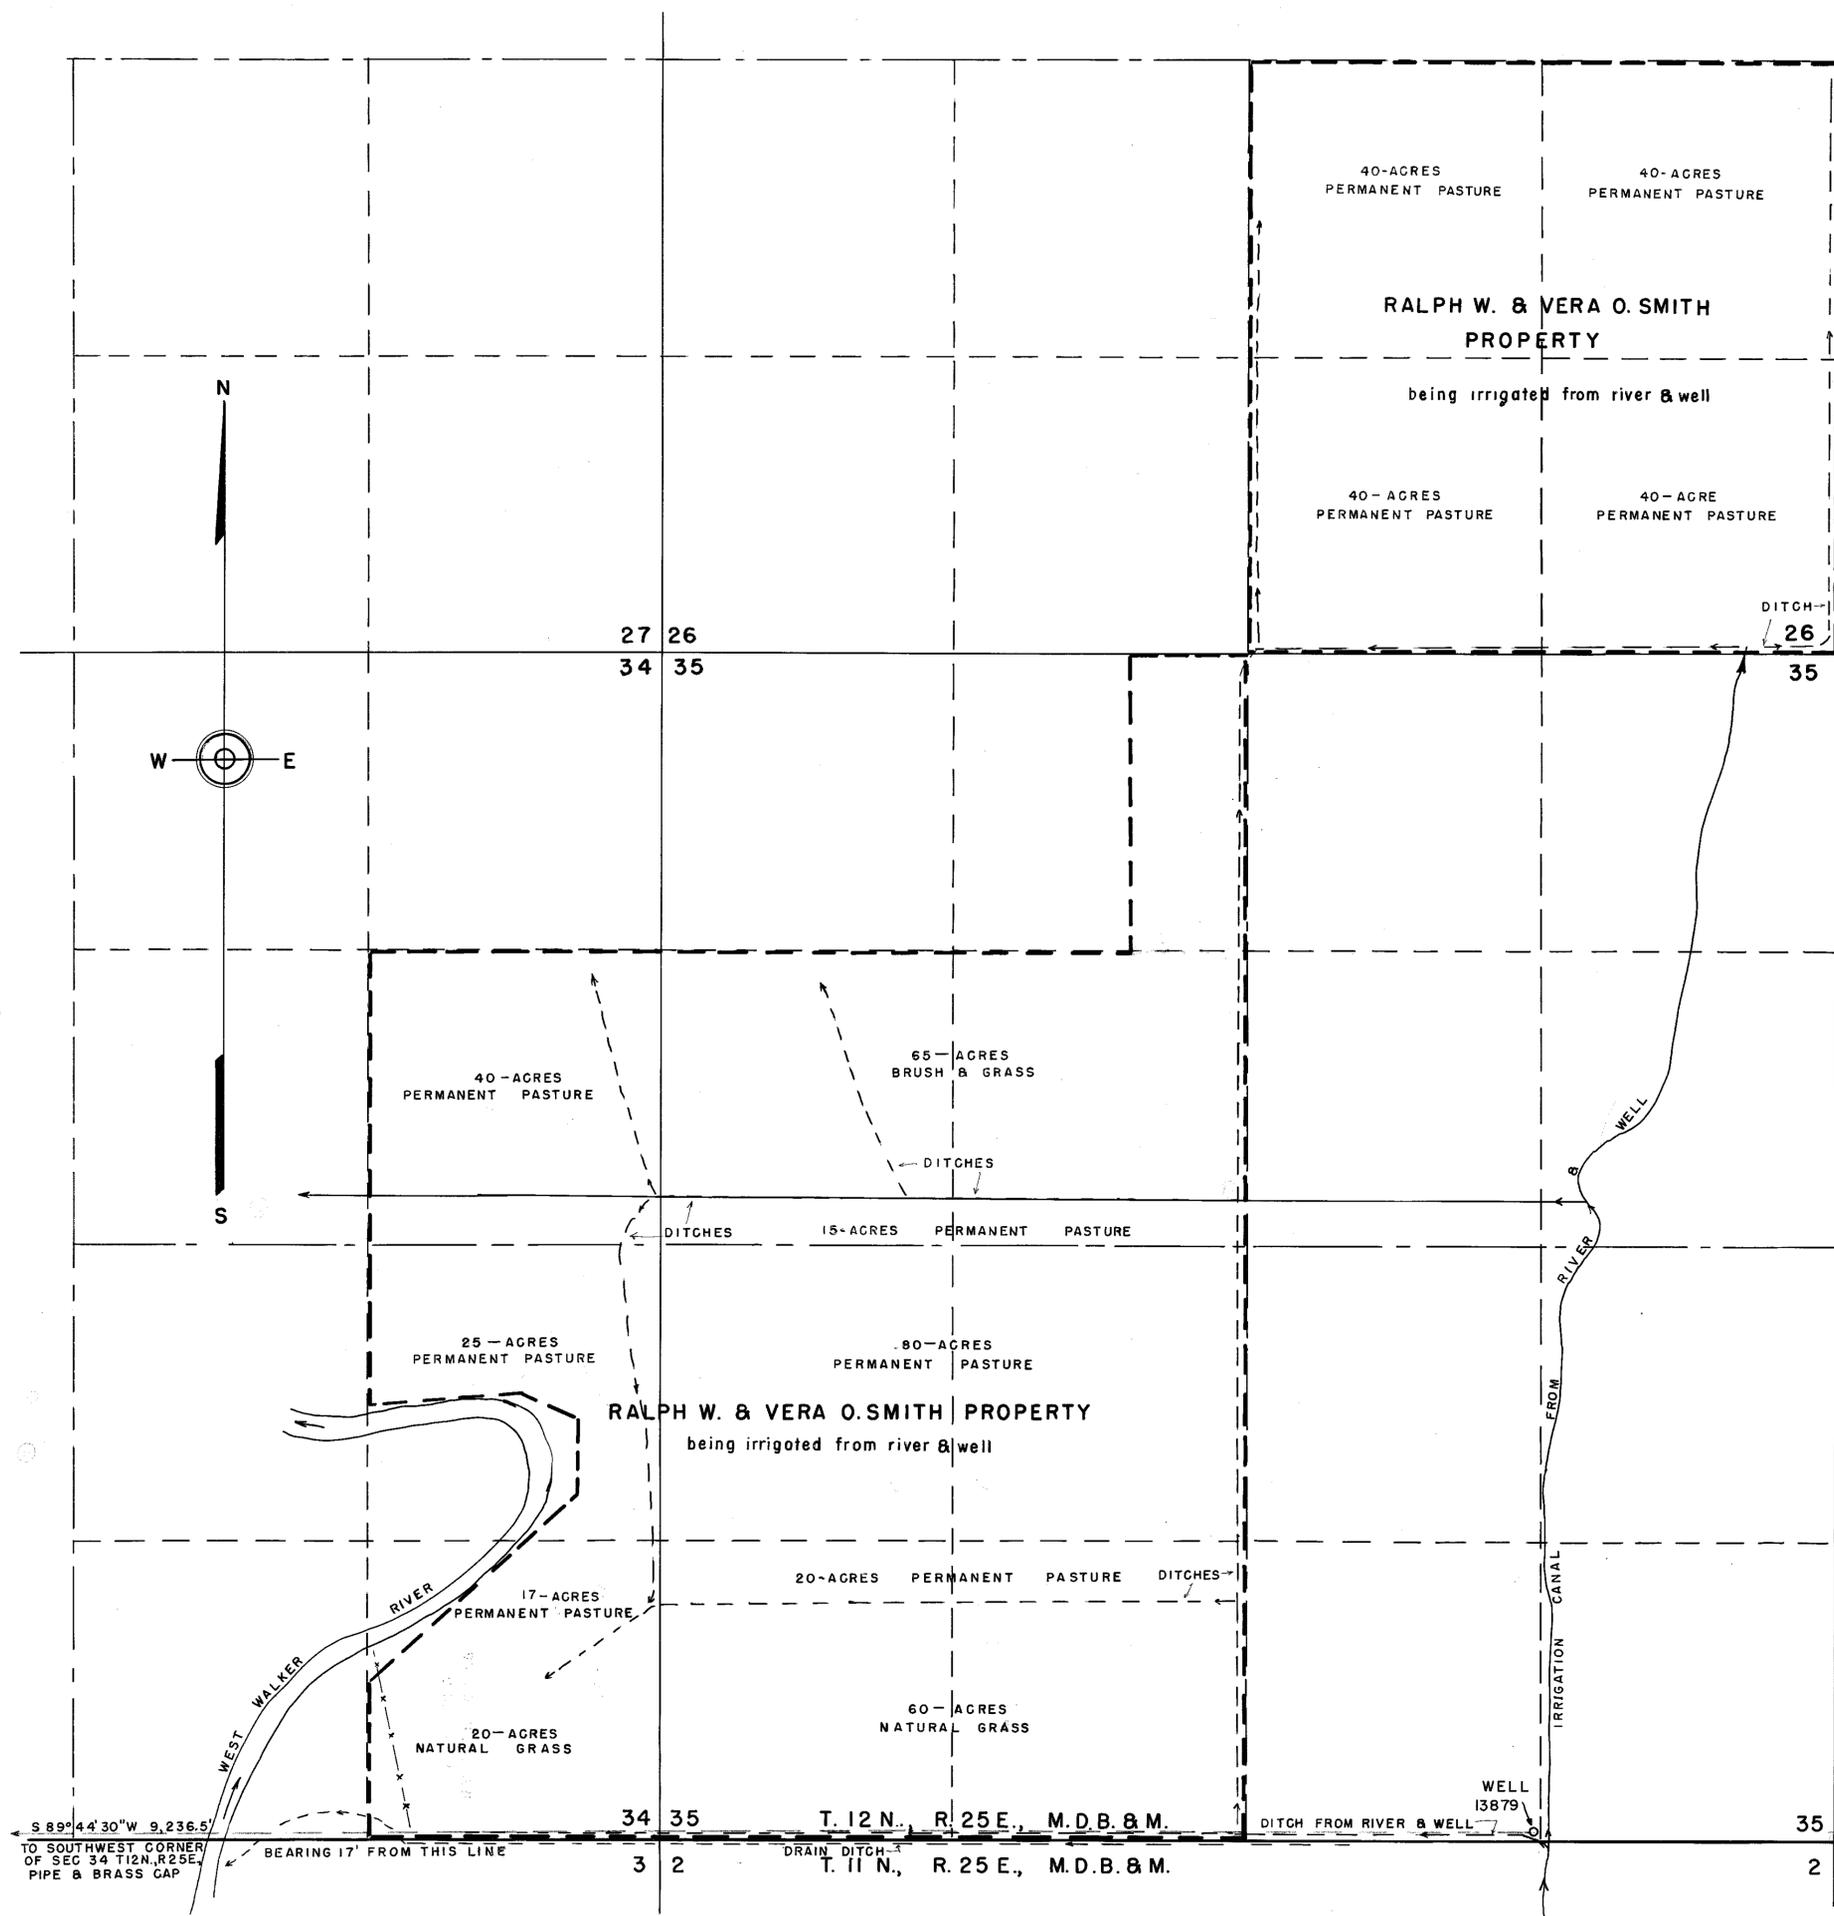


STATE of NEVADA,
 County of Ormsby) ss
 I, Walter G. Reid, being first duly sworn, depose and say that this map consisting of one sheet, has been correctly drawn to the designated scale from field notes of a survey made by me on the 28th day of March, 1960, that it truly and correctly represents the location and extent of the works used to divert water from an underground source, in Lyon County, by Ralph W. and Vera O. Smith, for irrigation purposes under Application No. 13879. That the point of diversion, the location, size of the diverting channel, location and description of all measuring devices, the location and extent of lands owned or controlled by the applicant upon which water applied for under Application No. 13879 is used, together with the area and kind of culture in each 40-acre subdivision, and the location and names of all other works or streams which are crossed by or connected with said works are fully and correctly designated thereon.

Walter G. Reid
 State Water Right Surveyor

Subscribed and sworn before me this 22nd day of April, 1960.
Ms. Helen Stewart
 Notary Public in and for Ormsby County, Nevada.

My Commission Expires July 1, 1961

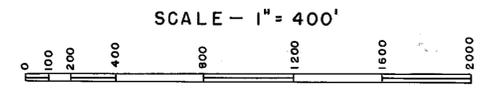

FILED
 April 28, 1960
 STATE ENGINEER'S OFFICE

MAP
 TO ACCOMPANY PROOF OF
 BENEFICIAL USE UNDER
 APPLICATION No. 13879
 FOR IRRIGATION BY
 RALPH W. & VERA O. SMITH
 FROM UNDERGROUND SOURCES

CERTIFICATE No. 5074 ISSUED Jan. 23, 1961

86601T 85625T 85703 84537T 82086 77272 68312 13879