


SE 1/4 of NW 1/4 Sec. 8
T. 19 N., R. 20 E.

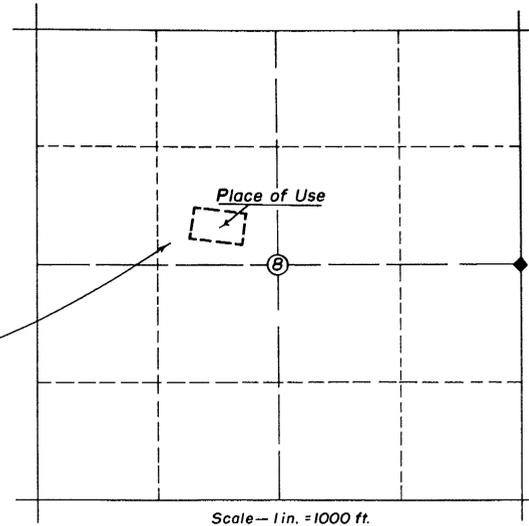


State of Nevada
County of Ormsby

I, Robert F. Guinn, being first duly sworn, depose and say that this map, consisting of 1 sheet, has been correctly drawn to the designated scale from field notes of a survey made under my supervision and direction between the 1st day of Oct. and the 21st day of Oct., 1951; that it truly and correctly represents the location and extent of the works to be used to divert water from underground sources in Washoe County by W.L. and Edythe Mulheron for comm. fish hatchery purposes under application No. 13884. That the proposed points of diversion, the location, size and grades of the diverting device, the location and description of all measuring devices, the location and extent of lands owned or controlled by the applicant upon which water applied for under application No. 13884 is to be used; together with the area and kind of culture in each 40-acre subdivision, and the location and names of all other works or streams which are crossed by or connected with said works are fully and correctly designated thereon.

Robert F. Guinn
State Water Right Surveyor

Subscribed and sworn to before me this 21st day of Oct., 1951.


E. H. ...
Notary Public in and for Ormsby County, Nevada.
My Commission Expires July 5, 1952

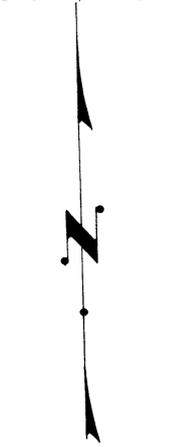

SCALE - 1 in. = 50 ft.

6" overhead perforated pipe supplies concrete troughs.

Proposed points of diversion

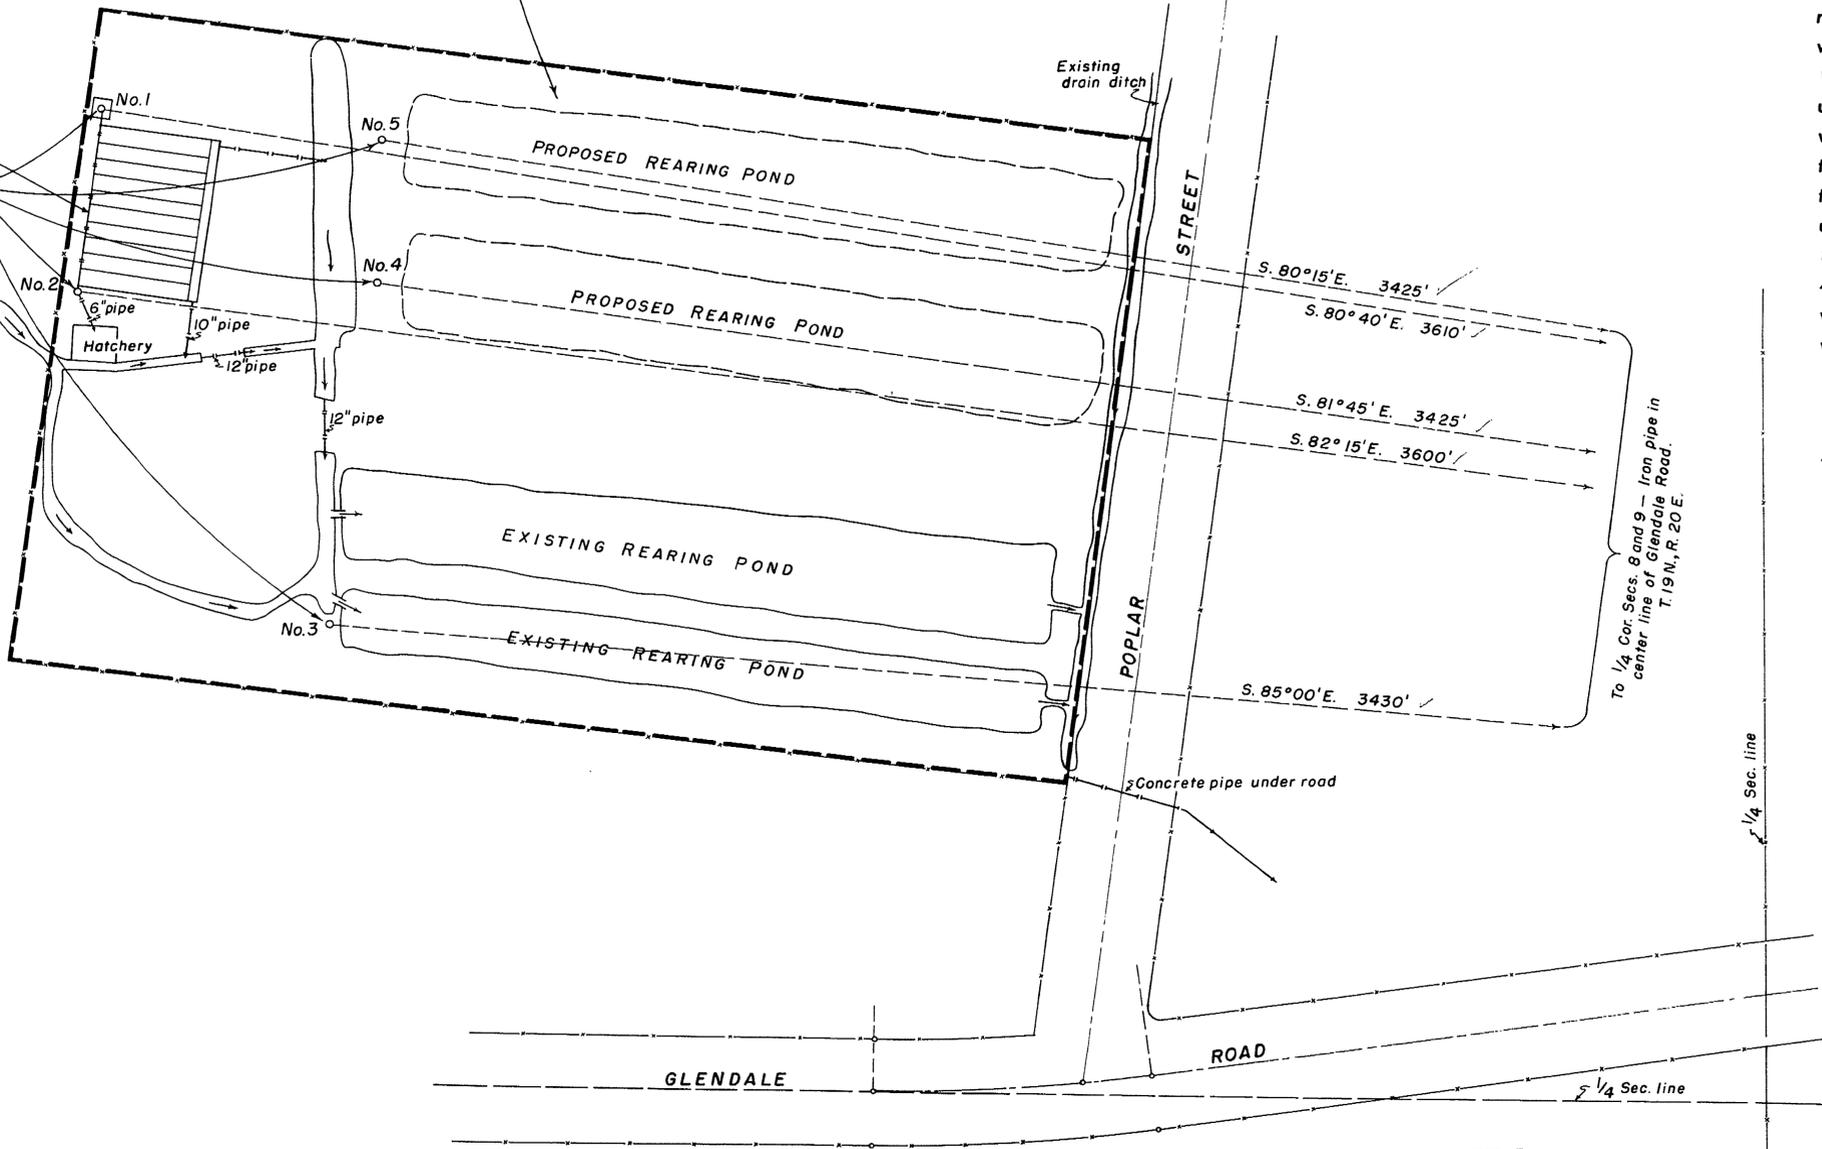

S. 80°15'E. 3425'
S. 80°40'E. 3610'
S. 81°45'E. 3425'
S. 82°15'E. 3600'
S. 85°00'E. 3430'

FILED
DEC. 21, 1951

OFFICE
STATE ENGINEER
DEC 21 1951
RECEIVED
ANSI

RECEIVED
OCT 21 1951
STATE ENGINEER'S OFFICE

CERTIFICATE No. 4866 ISSUED Mar 3 1959

MAP TO ACCOMPANY APPLICATION TO APPROPRIATE WATER FROM UNDERGROUND SOURCES IN WASHOE COUNTY FOR COMMERCIAL FISH HATCHERY PURPOSES BY W.L. AND EDYTHE MULHERON BY MEANS OF FIVE DRILLED WELLS

13884