


T. 12 N. R. 19 E.

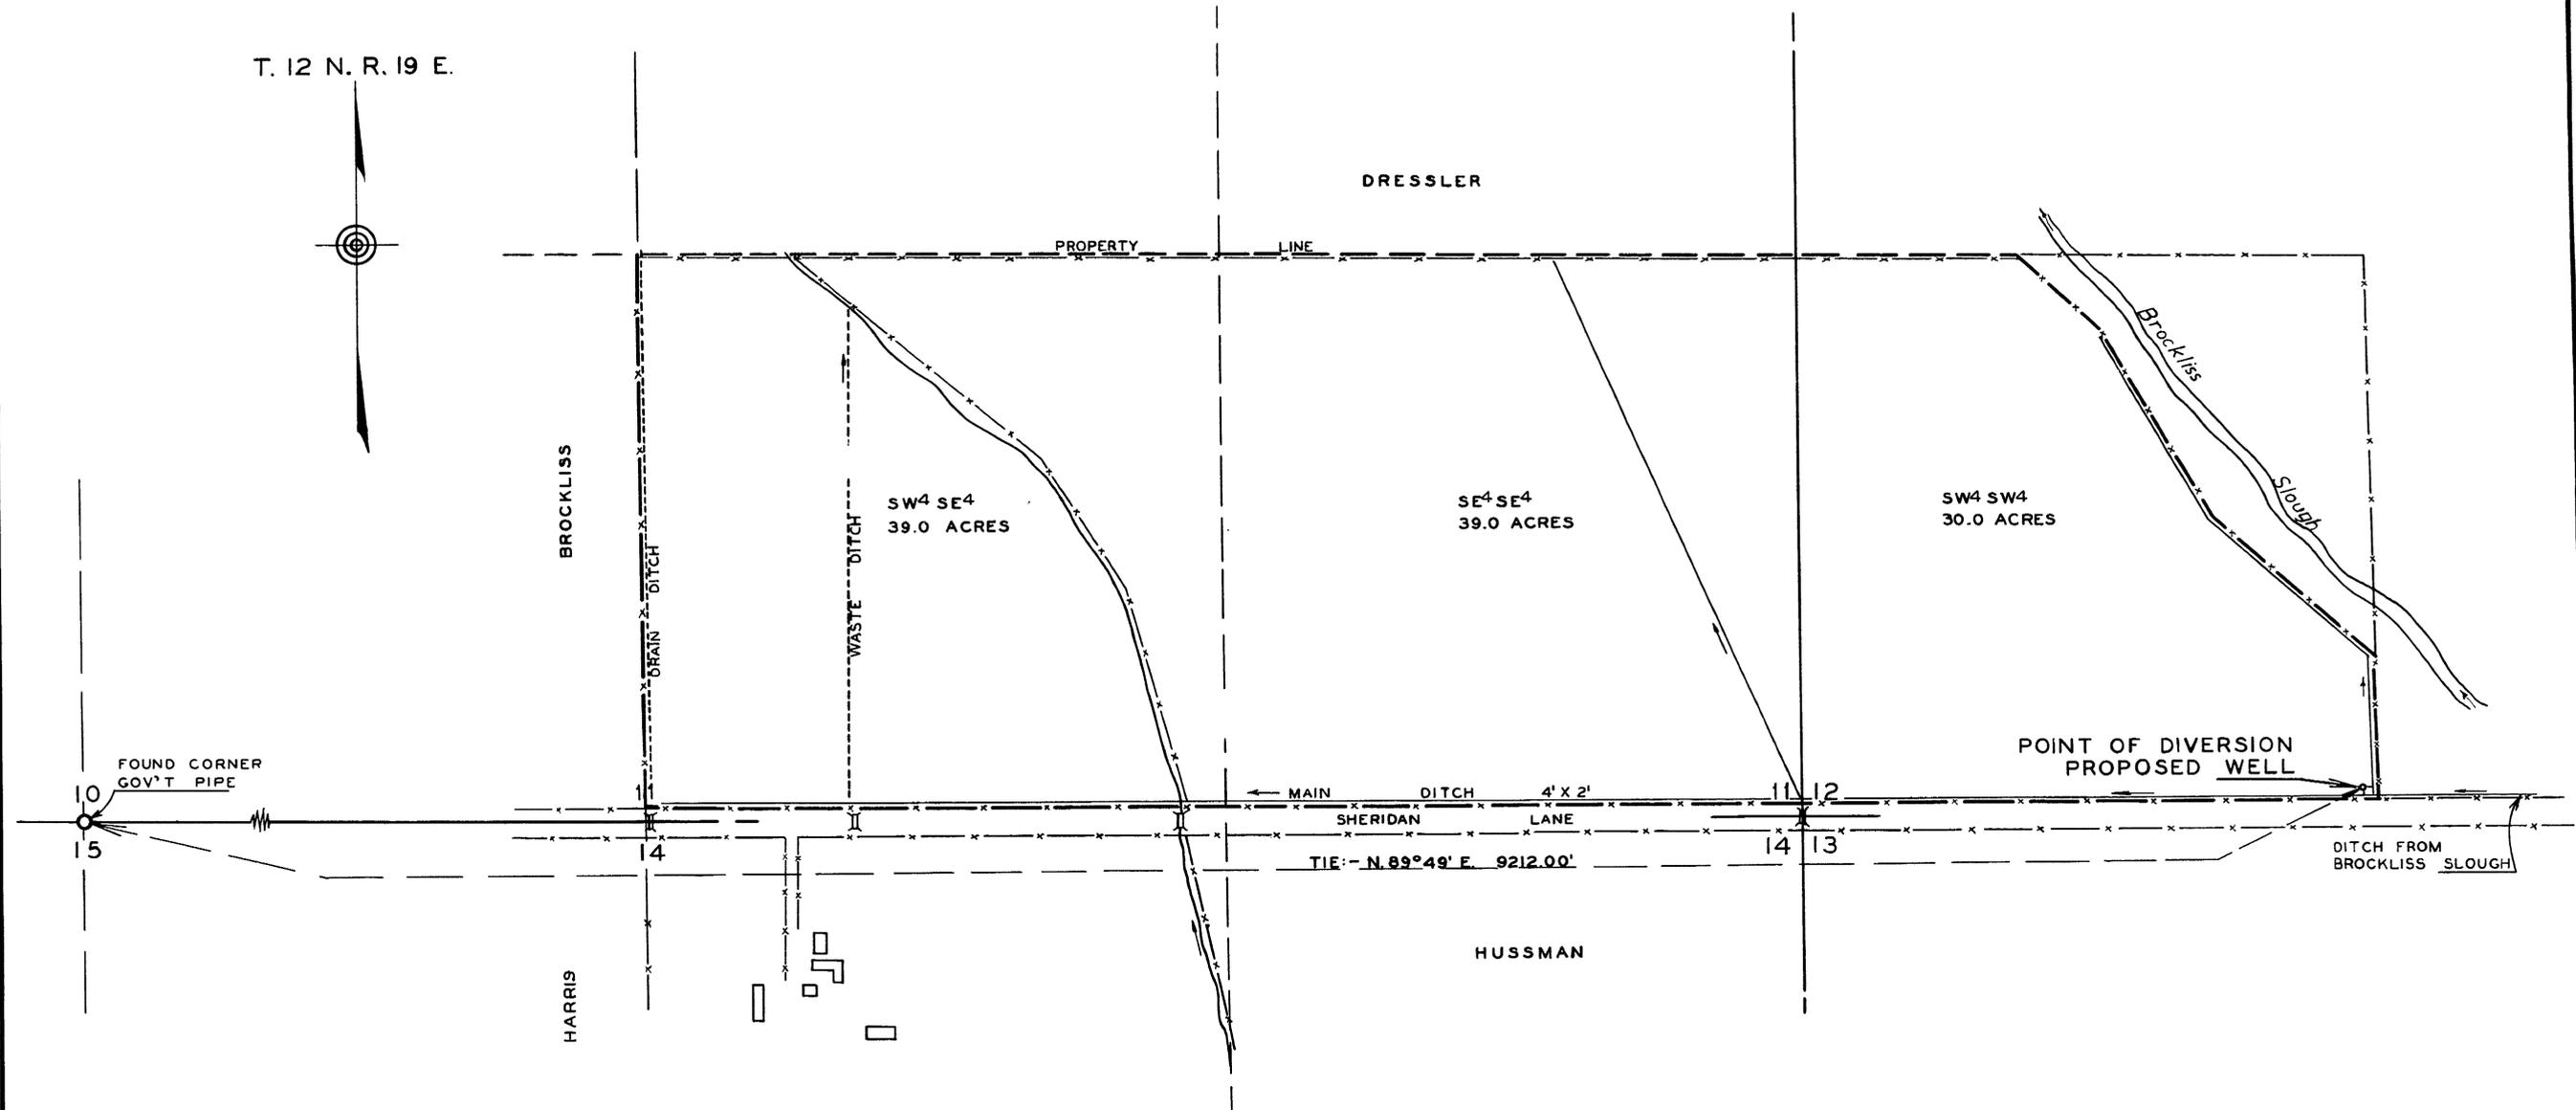

STATE OF NEVADA } ss.
COUNTY OF DOUGLAS }

I, O.L. HUSSMAN, BEING FIRST DULY SWORN, DEPOSE AND SAY THAT THIS MAP, CONSISTING OF ONE SHEET, HAS BEEN CORRECTLY DRAWN TO THE DESIGNATED SCALE FROM FIELD NOTES OF A SURVEY MADE BY ME DURING THE MONTH OF DECEMBER, 1951; THAT IT TRULY AND CORRECTLY REPRESENTS THE LOCATION AND EXTENT OF THE PROPOSED WORKS USED TO DIVERT WATER FROM A WELL IN DOUGLAS COUNTY BY JOHN B. DOYLE FOR IRRIGATION PURPOSES. THAT THE PROPOSED POINT OF DIVERSION, THE APPROXIMATE LOCATION AND SIZE OF THE DIVERTING CHANNEL, THE LOCATION AND NAMES OF ALL OTHER WORKS WHICH WILL CROSS OR CONNECT WITH THE PROPOSED WORKS, AND THE BOUNDARY OF ALL LANDS, SHOWING BY 40-ACRE SUBDIVISIONS THE AREAS PROPOSED TO BE IRRIGATED, ARE FULLY AND CORRECTLY DESIGNATED THEREON.

O.L. Hussman
STATE WATER RIGHT SURVEYOR.

SUBSCRIBED AND SWORN TO BEFORE ME THIS 4th DAY OF FEBRUARY, 1952.

J.N. Christensen
NOTARY PUBLIC IN AND FOR DOUGLAS COUNTY, NEVADA.

FILED
FEB. 4, 1952
STATE ENGINEER'S OFFICE
OFFICE
STATE ENGINEER
FEB - 4 52
RECEIVED

MAP
TO ACCOMPANY APPLICATION
TO APPROPRIATE WATER FOR
IRRIGATION PURPOSES FROM A
WELL

BY
JOHN B. DOYLE

SCALE: - 1" = 200'
1952

13972 (Welch)