



STATE OF NEVADA }
 COUNTY OF ESMERALDA } SS.

I, Harry H. Hughes, being first duly sworn, depose and say that this map, consisting of one sheet, has been correctly drawn to the designated scale from field notes of a survey made by me (or under my supervision and direction) between the 6th day of April and the 7th day of April, 1952; that it truly and correctly represents the proposed location and extent of the works used to divert water from an underground source, in Nye County, by Gordon W. Bettles, for irrigation purposes. That the proposed point of diversion, the approximate location and size of the diverting channel, all reservoirs or basins, the location and names of all other works which will cross or connect with the proposed works, and the boundary of all lands, showing by 40-acre subdivisions the areas proposed to be irrigated, are fully and correctly designated thereon.

Harry H. Hughes
 State Water Right Surveyor

Subscribed and sworn to before me
 this 11th day of April, 1952
Richard J. [Signature]
 Notary Public in and for Esmeralda County, Nevada

SCALE 1 in. = 400 ft.

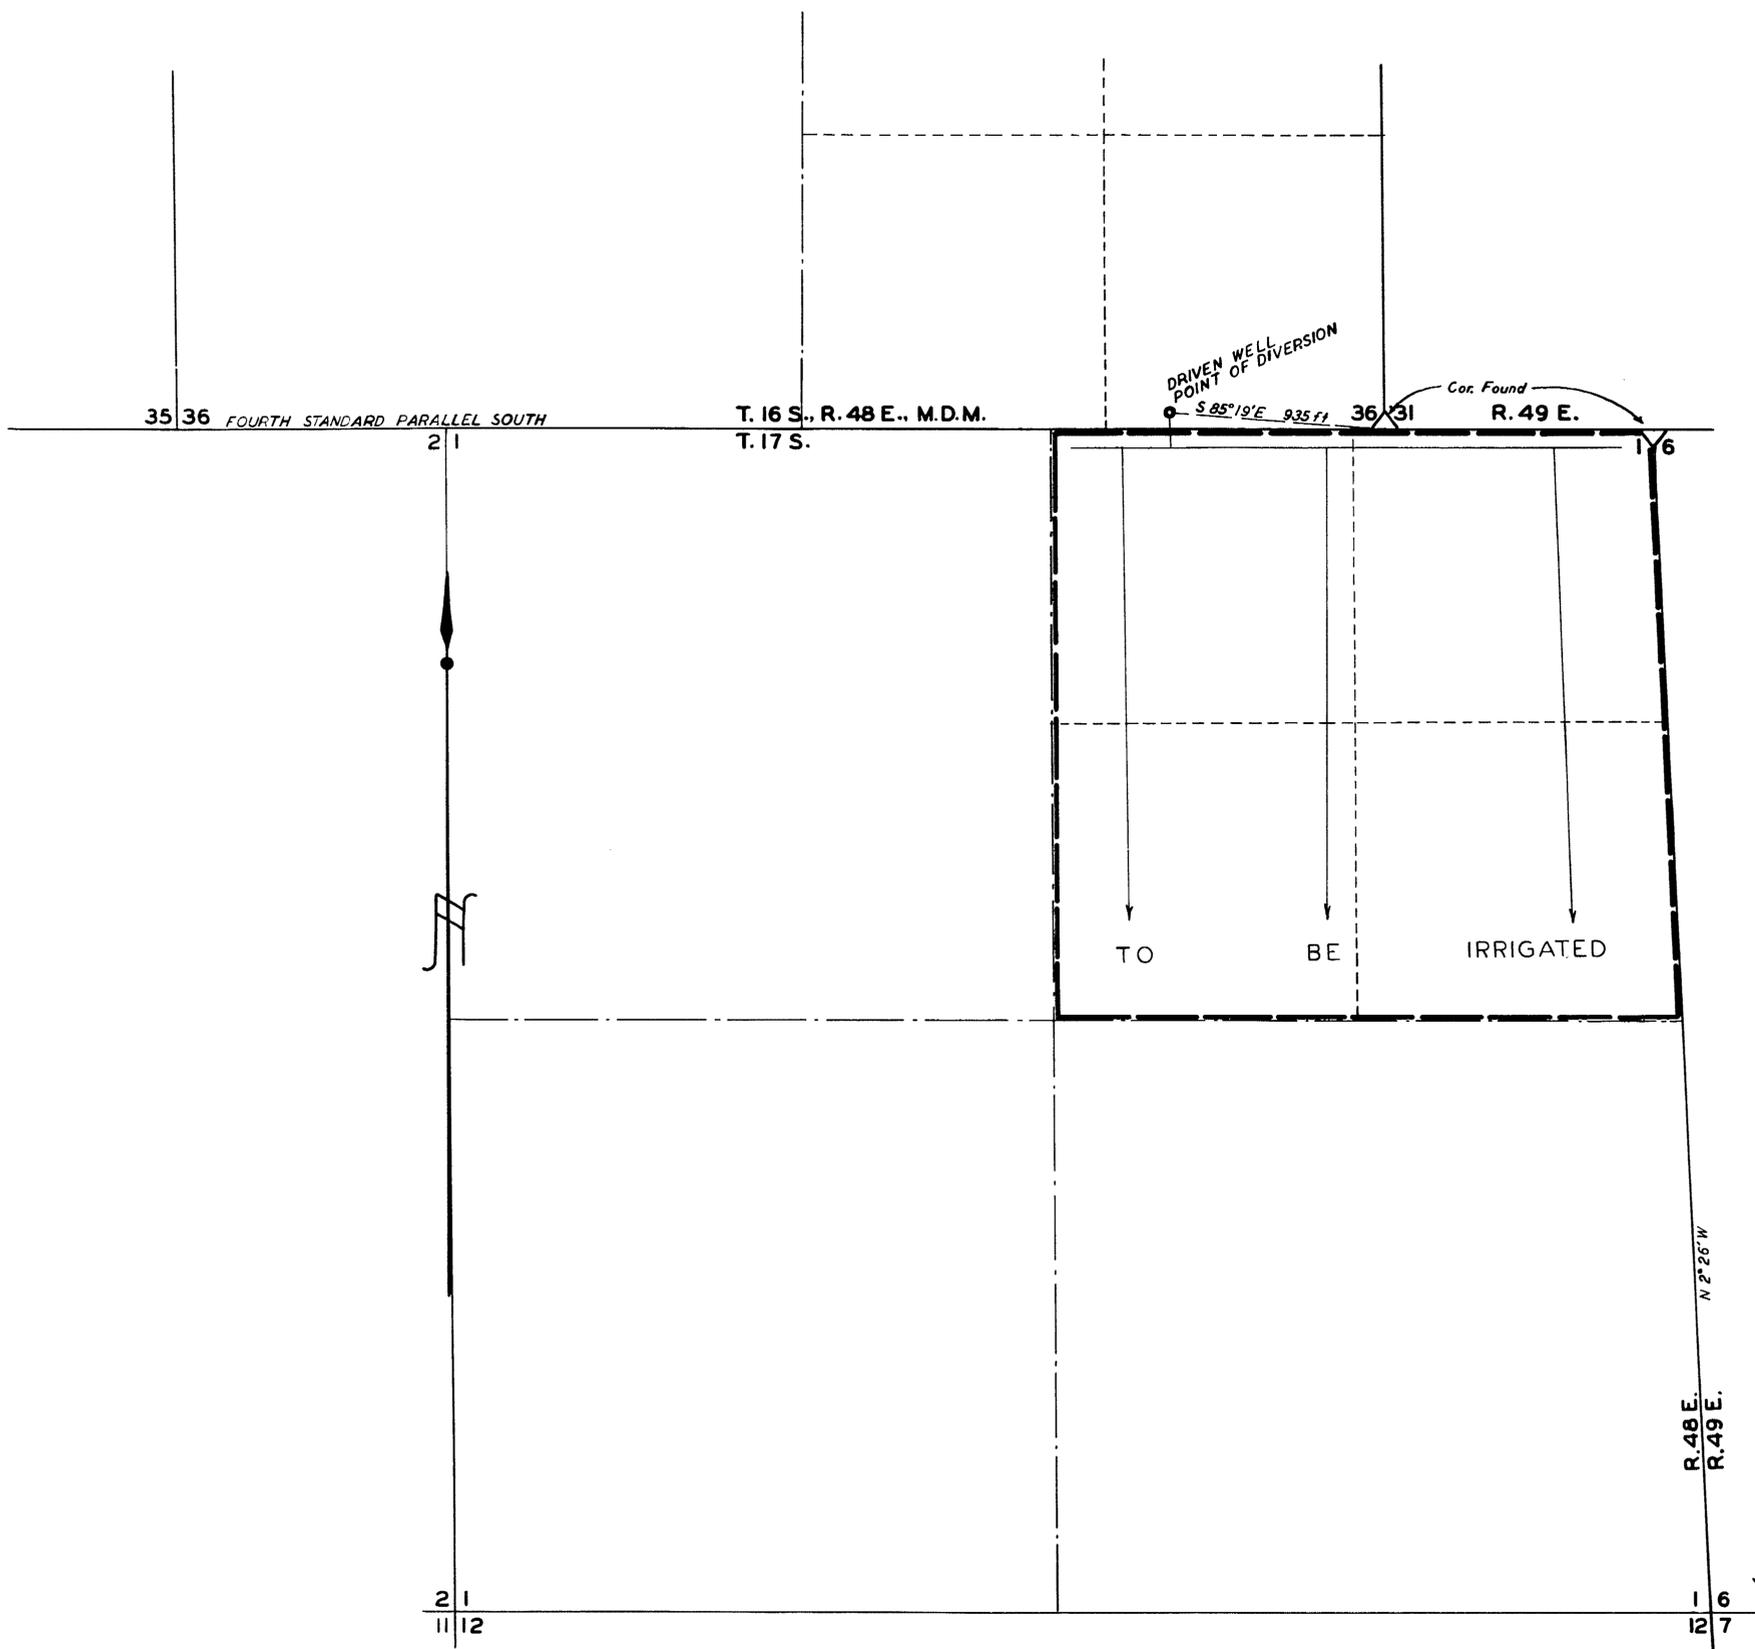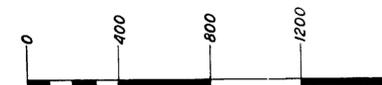

FILED
 April 18, 1952
 STATE ENGINEER'S OFFICE

OFFICE
 STATE ENGINEER
 APR 18 1952
 ESMERALDA COUNTY

MAP TO ACCOMPANY
 APPLICATION TO APPROPRIATE WATER
 FOR
 IRRIGATION
 BY
 GORDON W. BETTLES
 FROM
 UNDERGROUND SOURCE

14048