

T. 13 N. R. 25 E. M.D.B. & M.

N.


STATE OF NEVADA, }  
COUNTY OF LYON } S.S.

I, WALTER G. REID, BEING FIRST DULY SWORN, DEPOSE AND SAY THAT THIS MAP, CONSISTING OF ONE SHEET, HAS BEEN CORRECTLY DRAWN TO THE DESIGNATED SCALE FROM FIELD NOTES OF A SURVEY MADE UNDER MY SUPERVISION AND DIRECTION BETWEEN THE 1 ST. AND 11 TH. DAYS OF MARCH, 1952; THAT IT TRULY AND CORRECTLY REPRESENTS THE LOCATION AND EXTENT OF THE PROPOSED WORKS USED TO DIVERT WATER FROM UNDERGROUND SOURCES, LYON COUNTY, BY ANACONDA COPPER MINING COMPANY, FOR MINING, MILLING AND DOMESTIC PURPOSES. THE PROPOSED POINTS OF DIVERSION AND RETURN, THE LOCATION OF THE MINE, ORE BENEFICIATION PLANT AND MINE TOWNSITE, THE APPROXIMATE SIZE AND CAPACITY OF THE DIVERTING CONDUITS, AND THE LOCATION AND NAMES OF ALL OTHER WORKS OR STREAMS WHICH ARE CROSSED BY OR CONNECTED WITH SAID WORKS, ARE FULLY AND CORRECTLY DESIGNATED HEREON.

*Walter G. Reid*  
STATE WATER RIGHT SURVEYOR


SUBSCRIBED AND SWORN TO BEFORE ME THIS 11TH DAY OF MARCH, 1952

NOTARY PUBLIC IN AND FOR LYON COUNTY, NEVADA

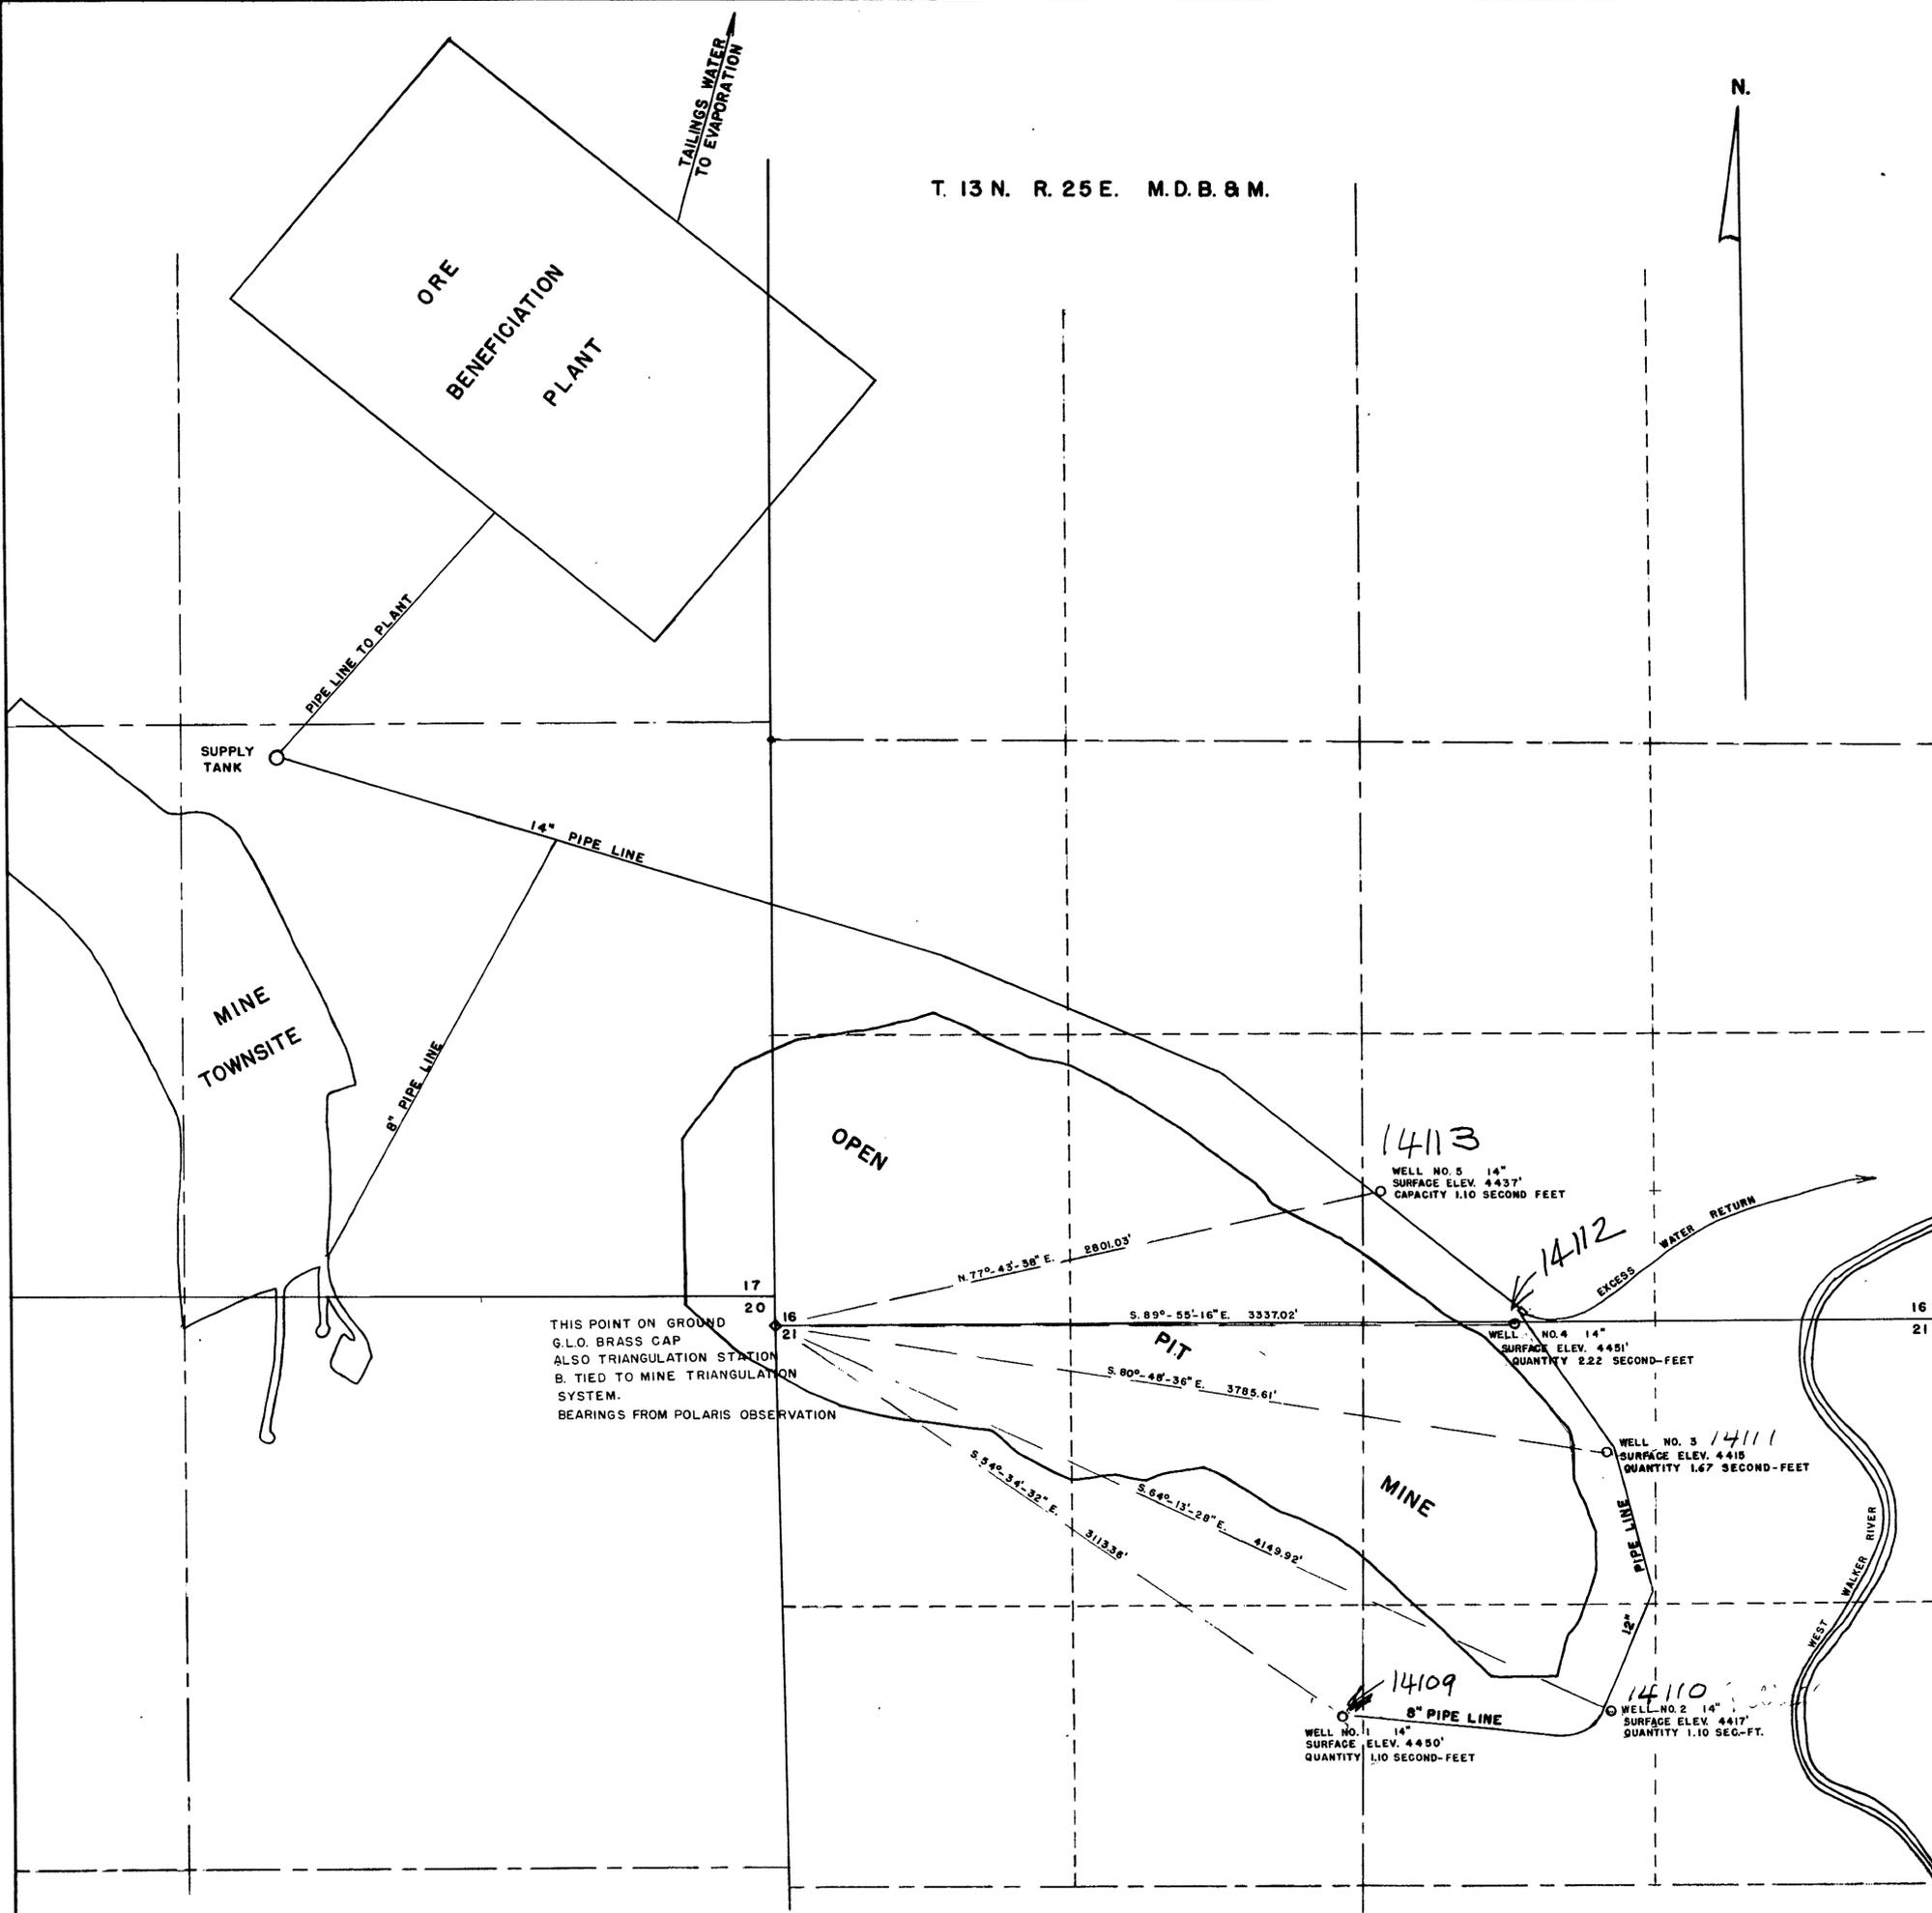

THIS POINT ON GROUND  
G.L.O. BRASS CAP  
ALSO TRIANGULATION STATION  
B. TIED TO MINE TRIANGULATION  
SYSTEM.  
BEARINGS FROM POLARIS OBSERVATION

|      |      |                |
|------|------|----------------|
| 4392 | 1411 | March 24, 1952 |
| 4393 | 1412 | " "            |
| 4394 | 1413 | " "            |
| 4395 | 1414 | " "            |
| 4396 | 1415 | " "            |

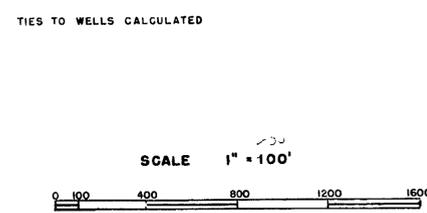

MAR 12 1952  
OFFICE STATE ENGINEER  
MAR 12 52  
RECEIVED  
ANG.

MAP  
TO ACCOMPANY APPLICATION  
TO APPROPRIATE WATER FOR  
MINING, MILLING AND DOMESTIC  
BY ANACONDA COPPER MINING COMPANY  
FROM UNDERGROUND SOURCES

14109-14110-14111-14112-14113