


STATE OF NEVADA } SS.
COUNTY OF ESMERALDA }


I, Harry H. Hughes, being first duly sworn, depose and say that this map, consisting of one sheet, has been correctly drawn to the designated scale from field notes of a survey made by me (or under my supervision and direction) between the 25th day of Feb. and the 26th day of Feb., 1954; that it truly and correctly represents the proposed location and extent of the works used to divert water from an underground source, in Nye County, by Gloria P. La Touf for irrigation and domestic purposes. That the proposed point of diversion, the approximate location and size of the diverting channel, all reservoirs or basins, the location and names of all other works which will cross or connect with the proposed works, and the boundary of all lands, showing by 40-acre subdivisions the areas proposed to be irrigated, are fully and correctly designated thereon.

Harry H. Hughes
State Water Right Surveyor

Subscribed and sworn to before me
this 25th day of Mar, 1954
Frances A. Carlson
Notary Public in and for Esmeralda County, Nevada

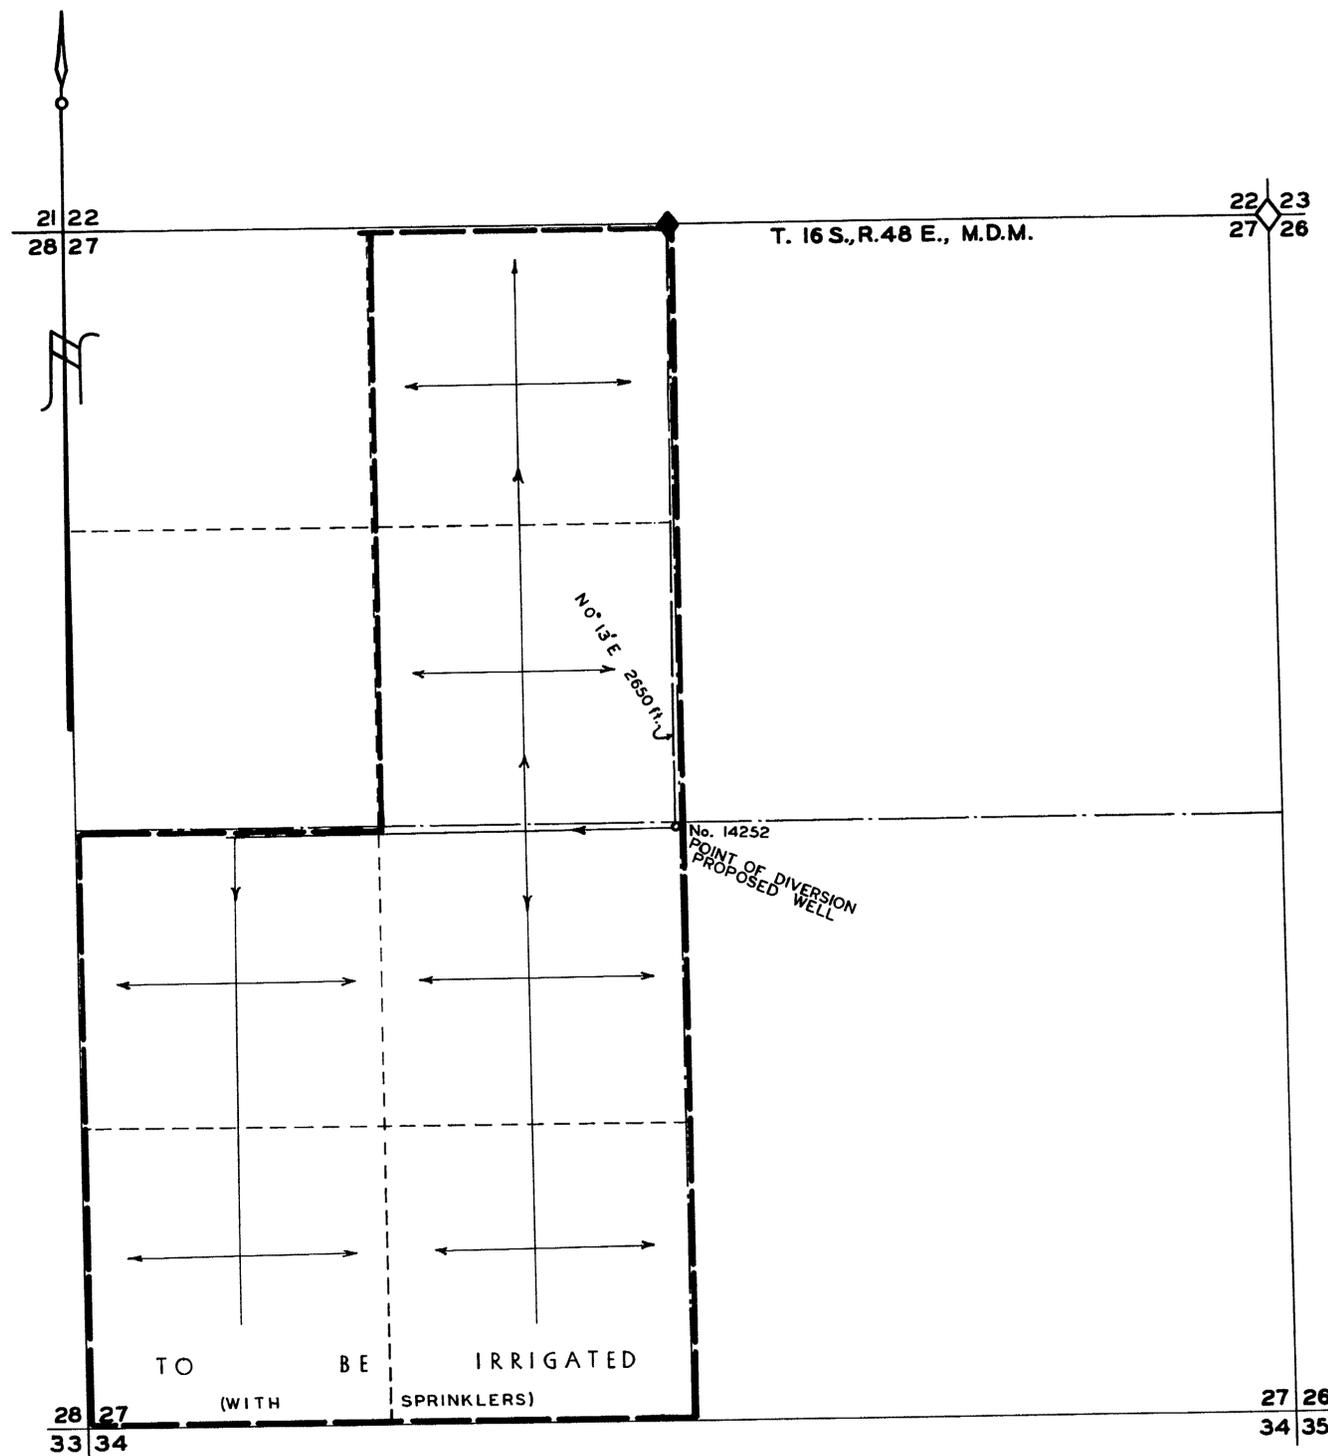

SCALE 1 in. = 400 ft.

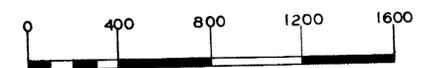

FILED
MAR. 3, 1954
STATE ENGINEER'S OFFICE

STATE ENGINEER
MAR 3 1954
RECEIVED

MAP TO ACCOMPANY
APPLICATION TO APPROPRIATE WATER
FOR
IRRIGATION AND DOMESTIC
BY
GLORIA P. LA TOUF
FROM
UNDERGROUND SOURCE

14252

14252