

STATE OF NEVADA  
COUNTY OF ESMERALDA


SS.

I, Harry H. Hughes, being first duly sworn, depose and say that this map, consisting of one sheet, has been correctly drawn to the designated scale from field notes of a survey made by me (or under my supervision and direction) between the 25th day of Feb and the 26th day of Feb., 1954; that it truly and correctly represents the proposed location and extent of the works used to divert water from an underground source, in Nye County, by Elaine G Wechsler for irrigation and domestic purposes. That the proposed point of diversion, the approximate location and size of the diverting channel, all reservoirs or basins, the location and names of all other works which will cross or connect with the proposed works, and the boundary of all lands, showing by 40-acre subdivisions the areas proposed to be irrigated, are fully and correctly designated thereon.

*Harry H. Hughes*  
State Water Right Surveyor

Subscribed and sworn to before me  
this 26th day of Mar 1954  
*Francis H. Bloom*  
Notary Public in and for Esmeralda County, Nevada

SCALE 1 in. = 400 ft.

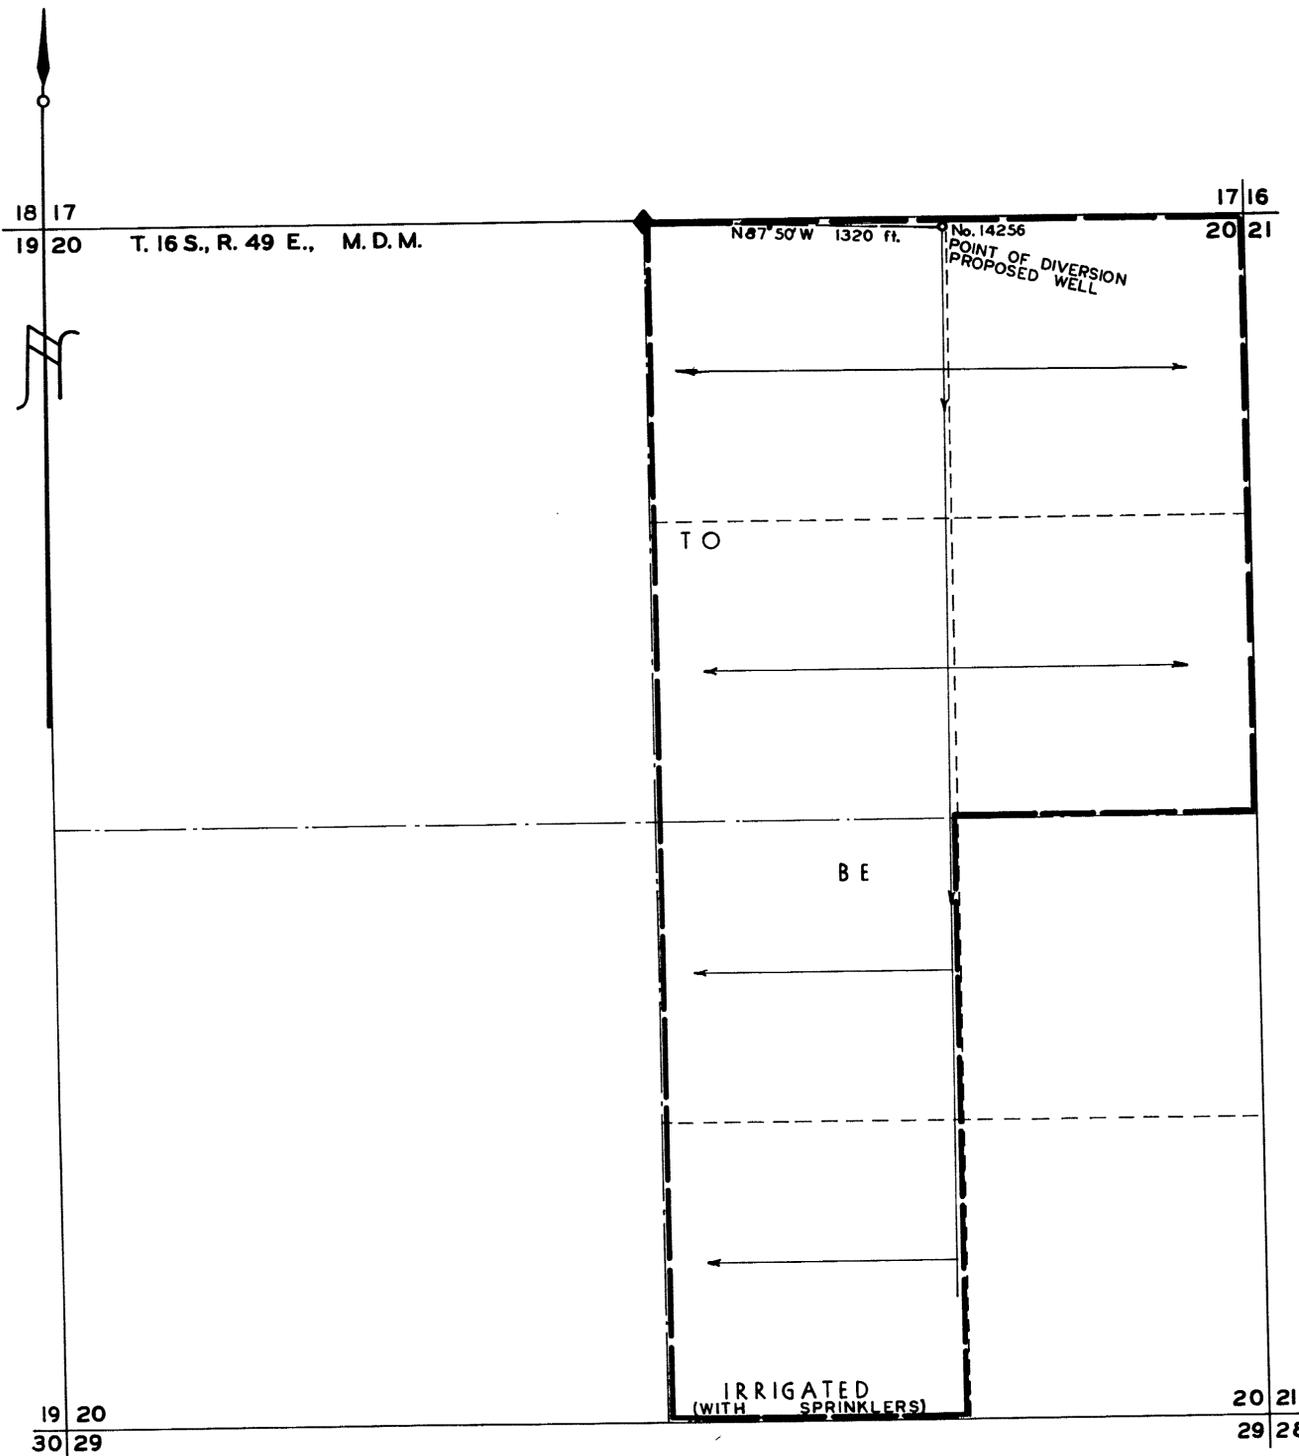

FILED  
MAR 3, 1954  
STATE ENGINEER'S OFFICE

OFFICE  
MAR 3 1954  
RECEIVED  
AND

MAP TO ACCOMPANY  
APPLICATION TO APPROPRIATE WATER  
FOR  
IRRIGATION AND DOMESTIC  
BY  
ELAINE G. WECHSLER  
FROM  
UNDERGROUND SOURCE

14256

14256