

Basis of Bearings
North line of Section 32

○ Corners found Cedar Stakes Scribed
1870 Survey

STATE OF NEVADA }
County of White Pine } ss.

I, J.V. Caselli, being first duly sworn, depose and say that this map, consisting of one sheet, inclusive, has been correctly drawn to the designated scale from field notes of a survey made by me between the 1st day of June and the 2nd day of June, 1953, that it truly and correctly represents the proposed location and extent of the works used to divert water from SIMS WELL, in Nye County, by Anna Sims, for irrigation purposes. That the proposed point of diversion, the approximate location and size of the diverting channel, all reservoirs or basins, the location and names of all other works which will cross or connect with the proposed works, and the boundary of all land, showing by 40 acre subdivisions the areas proposed to be irrigated, are fully and correctly designated thereon.

J.V. Caselli
State Water Right Surveyor.

Subscribed and sworn to before me this 20th day of June, 1953
Notary Public in and for White Pine County, Nevada.



FILED
JUNE 26, 1953
STATE ENGINEER'S OFFICE

FILED
JUN 28 1953



MAP TO ACCOMPANY
APPLICATION TO APPROPRIATE WATER
FOR
IRRIGATION
FROM
SIMS WELL
BY
ANNA SIMS
LAS VEGAS, NEVADA

Scale 1" = 500'

Surveyed by—
J.V. Caselli
Ely, Nevada

See letter July 28, 1953

14350

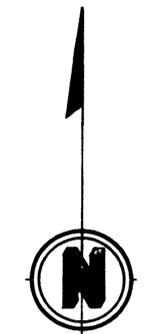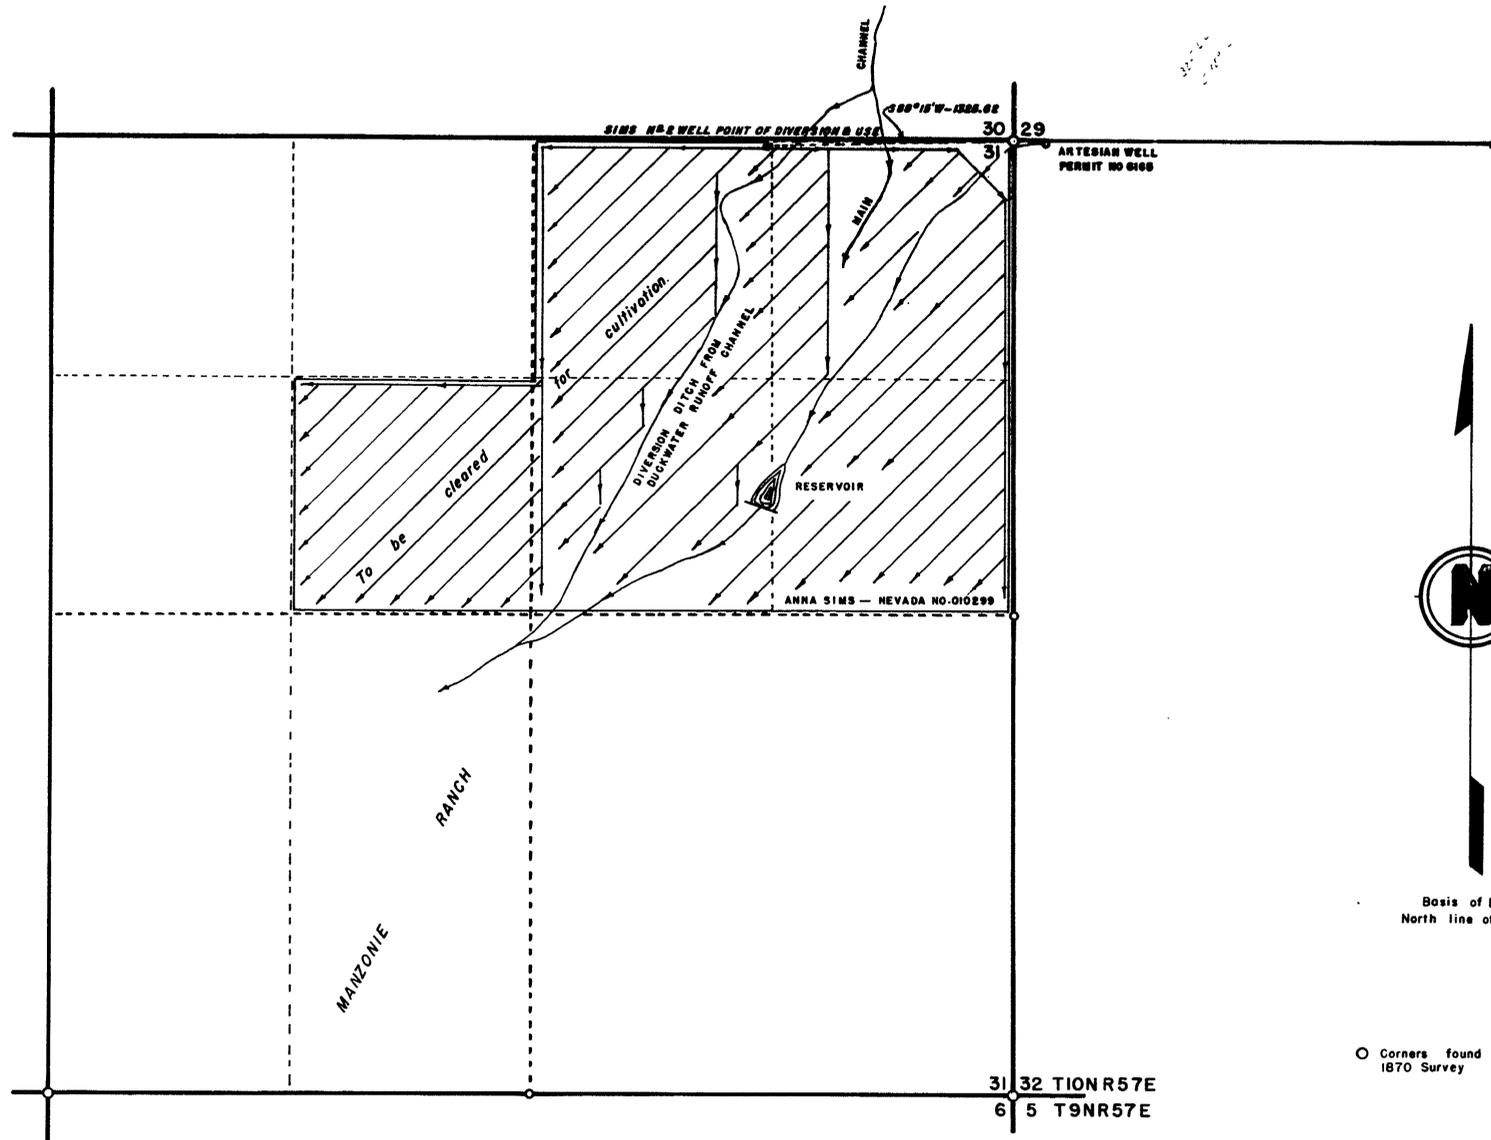

Basis of Bearings
North line of Section 32


○ Corners found Cedar Stakes Scribed
1870 Survey

STATE OF NEVADA
COUNTY OF WHITE PINE } ss.

I, J.V. Caselli, being first duly sworn, depose and say that this map, consisting of one sheet, inclusive, has been correctly drawn to the designated scale from field notes of a survey made by me between the 14 day of Dec. and the 15th day of Dec., 1953, that it truly and correctly represents the proposed location and extent of the works used to divert water from SIMS No. 2 WELL, in Nye County, by Anna Sims, for irrigation purposes. That the proposed point of diversion, the approximate location and size of the diverting channel, all reservoirs or basins, the location and names of all other works which will cross or connect with the proposed works, and the boundary of all land, showing by 40 acre subdivisions the areas proposed to be irrigated, are fully and correctly designated thereon.

J.V. Caselli
State Water Right Surveyor.

Subscribed and sworn to before me this 21st day of December, 1953.
Nancy Miller
Notary Public in and for White Pine County, Nevada.

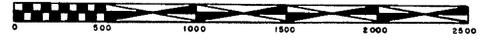

FILED
DEC. 23, 1953
STATE ENGINEER'S OFFICE

OFFICE
STATE ENGINEER
DEC 23 1953
RECEIVED
ANS.

MAP TO ACCOMPANY
APPLICATION TO APPROPRIATE WATER
FOR
IRRIGATION
FROM
SIMS No. 2 WELL
BY
ANNA SIMS
1810 WARDELL AVE.
DUARTE, CALIF.
Scale 1" = 500'
Surveyed by—
J.V. Caselli
Ely, Nevada.

14350 (Wdm) 15451

14350-15451