


T39N 33  
T38N 4  
R43E M.O.B.M.

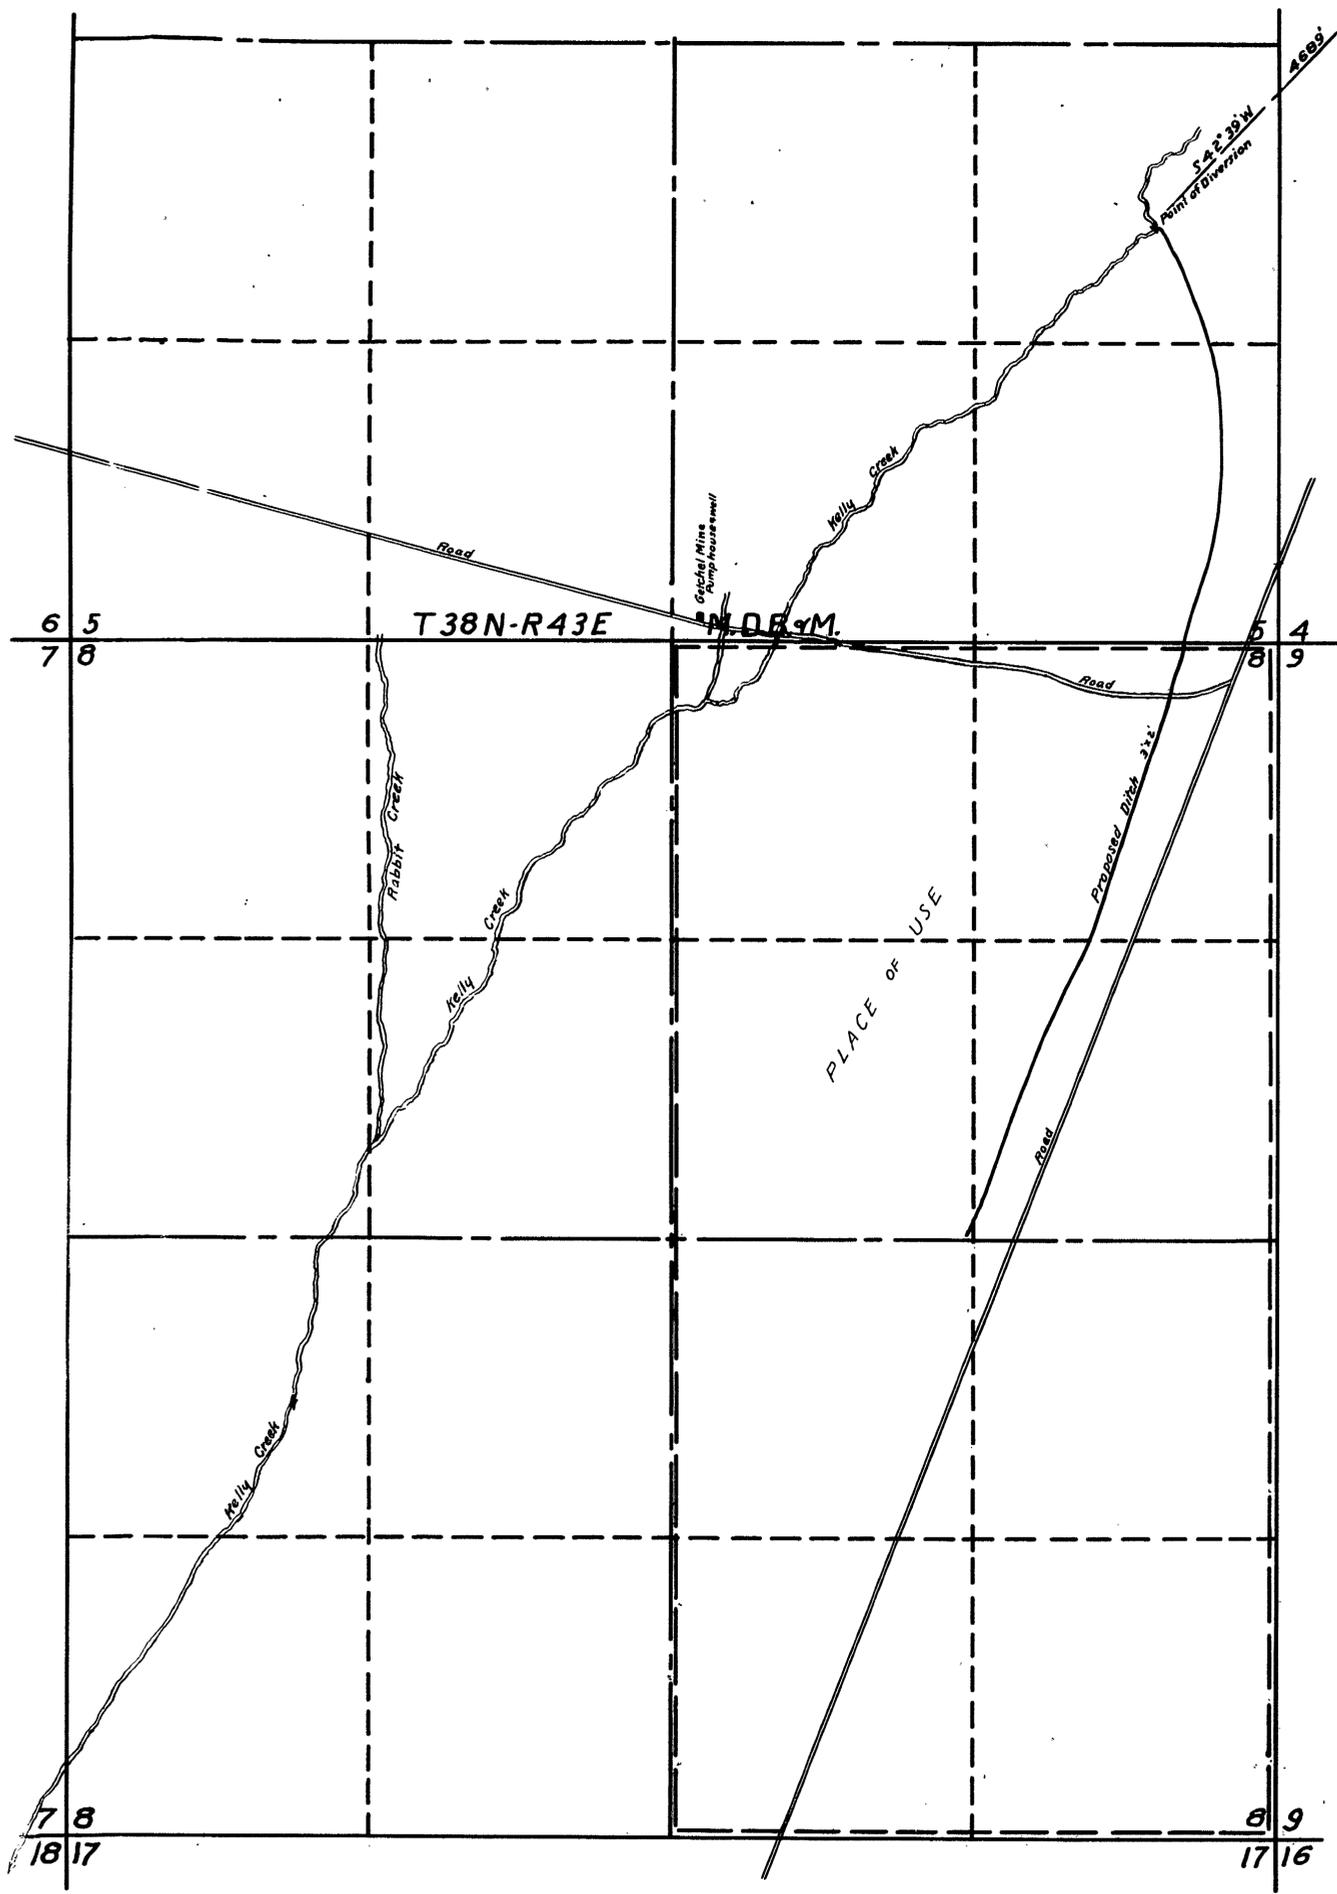

STATE OF NEVADA }  
COUNTY OF HUMBOLDT } SS

I, W.A. Wentz, being first duly sworn, depose and say that this map, consisting of one sheet, has been correctly drawn to the designated scale from field notes of a survey made by me, between the 11<sup>th</sup> day of January and the 20<sup>th</sup> day of January, 1953; that it truly and correctly represents the proposed location and extent of the works used to divert water from Kelly Creek, in Humboldt County, by Leslie R. Murdock, for irrigation purposes. That the proposed point of diversion, the approximate location and size of the diverting channel, all reservoirs or basins, the location and names of all other works which will cross or connect with the proposed works, and the boundary of all lands, showing by 40-acre subdivisions the areas proposed to be irrigated, are fully and correctly designated thereon.

*W.A. Wentz*  
STATE WATER RIGHT ENGINEER

Subscribed and sworn to before me this 17<sup>th</sup> day of February, 1953.

*Leslie R. Murdock*  
COUNTY CLERK - HUMBOLDT COUNTY

Scale 1 in. = 400 Ft.



MAP  
To Accompany Application to Appropriate Water for Irrigation by Leslie R. Murdock from Kelly Creek

FILED  
MAR. 20, 1953  
STATE ENGINEER'S OFFICE

W.A. Wentz - Civil Engr. R.R.E. No. 58 2-14-'53

app. returned for correction Mar. 2, 1953

4424

14429