

State of Nevada
County of Clark


ss.

I, Lawrence G. Chambers, being first duly sworn, depose and say that this map has been correctly drawn to the designated scale from field notes of a survey made by me between the 9th day of August and the 10th day of August, 1952, that it truly and correctly represents the location and extent of the works to be used to divert water from underground sources in Clark County by MANUEL J. MELLO for irrigation & domestic purposes under application No. 14444. That the point of diversion, the location of the diverting device, the location and extent of lands owned or controlled by the applicant upon which water applied for under application No. 14444 is to be used, together with the area and kind of culture in each 40-acre subdivision, and the location and names of all other works or streams which are crossed by or connected with said works are fully and correctly designated thereon.

Lawrence G. Chambers
State Water Right Surveyor

Subscribed and sworn to before me this 22nd day of August, 1952.

Wm. S. Stevens
Notary Public in and for Ormsby County, Nevada
My commission expires Feb. 15, 1953.

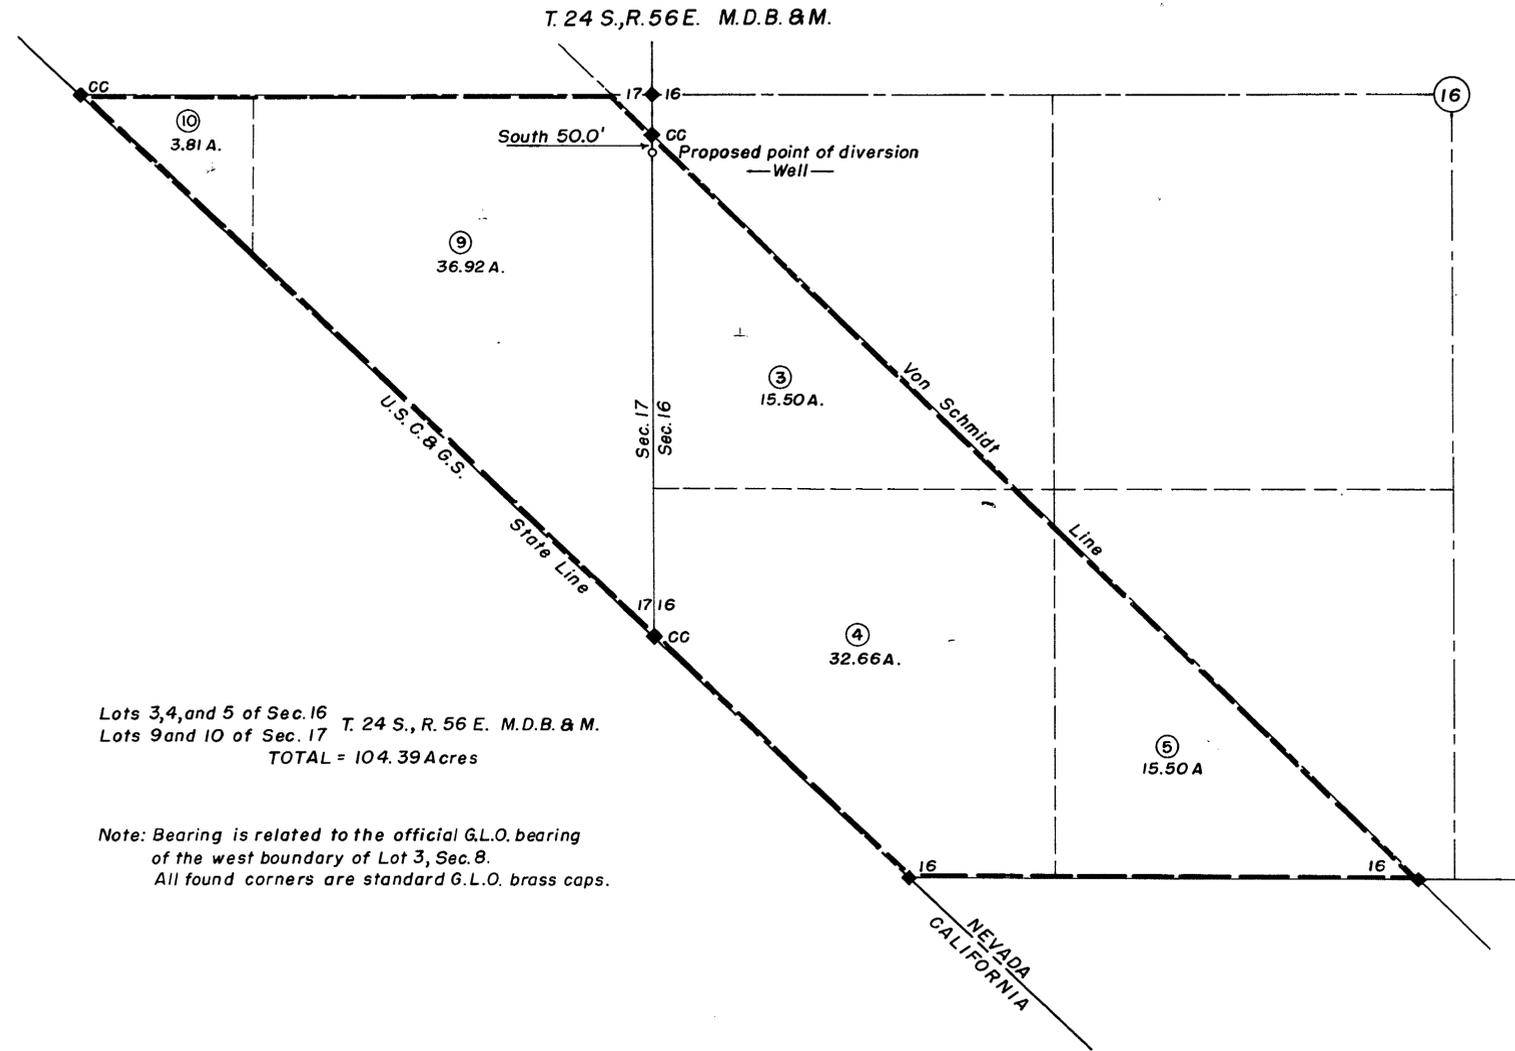

Lots 3, 4, and 5 of Sec. 16
Lots 9 and 10 of Sec. 17 T. 24 S., R. 56 E. M.D.B. & M.
TOTAL = 104.39 Acres

Note: Bearing is related to the official G.L.O. bearing of the west boundary of Lot 3, Sec. 8.
All found corners are standard G.L.O. brass caps.

SCALE — 1" = 300'
300 150 0 300 600 900

— MAP —

TO ACCOMPANY APPLICATION TO
APPROPRIATE WATER FROM
UNDERGROUND SOURCES BY
MANUEL J. MELLO

FILED
August 22, 1952
CLERK'S OFFICE

OFFICE
STATE ENGINEER
AUG 22 1952
RECEIVED
A.N.S.

18647-14444