
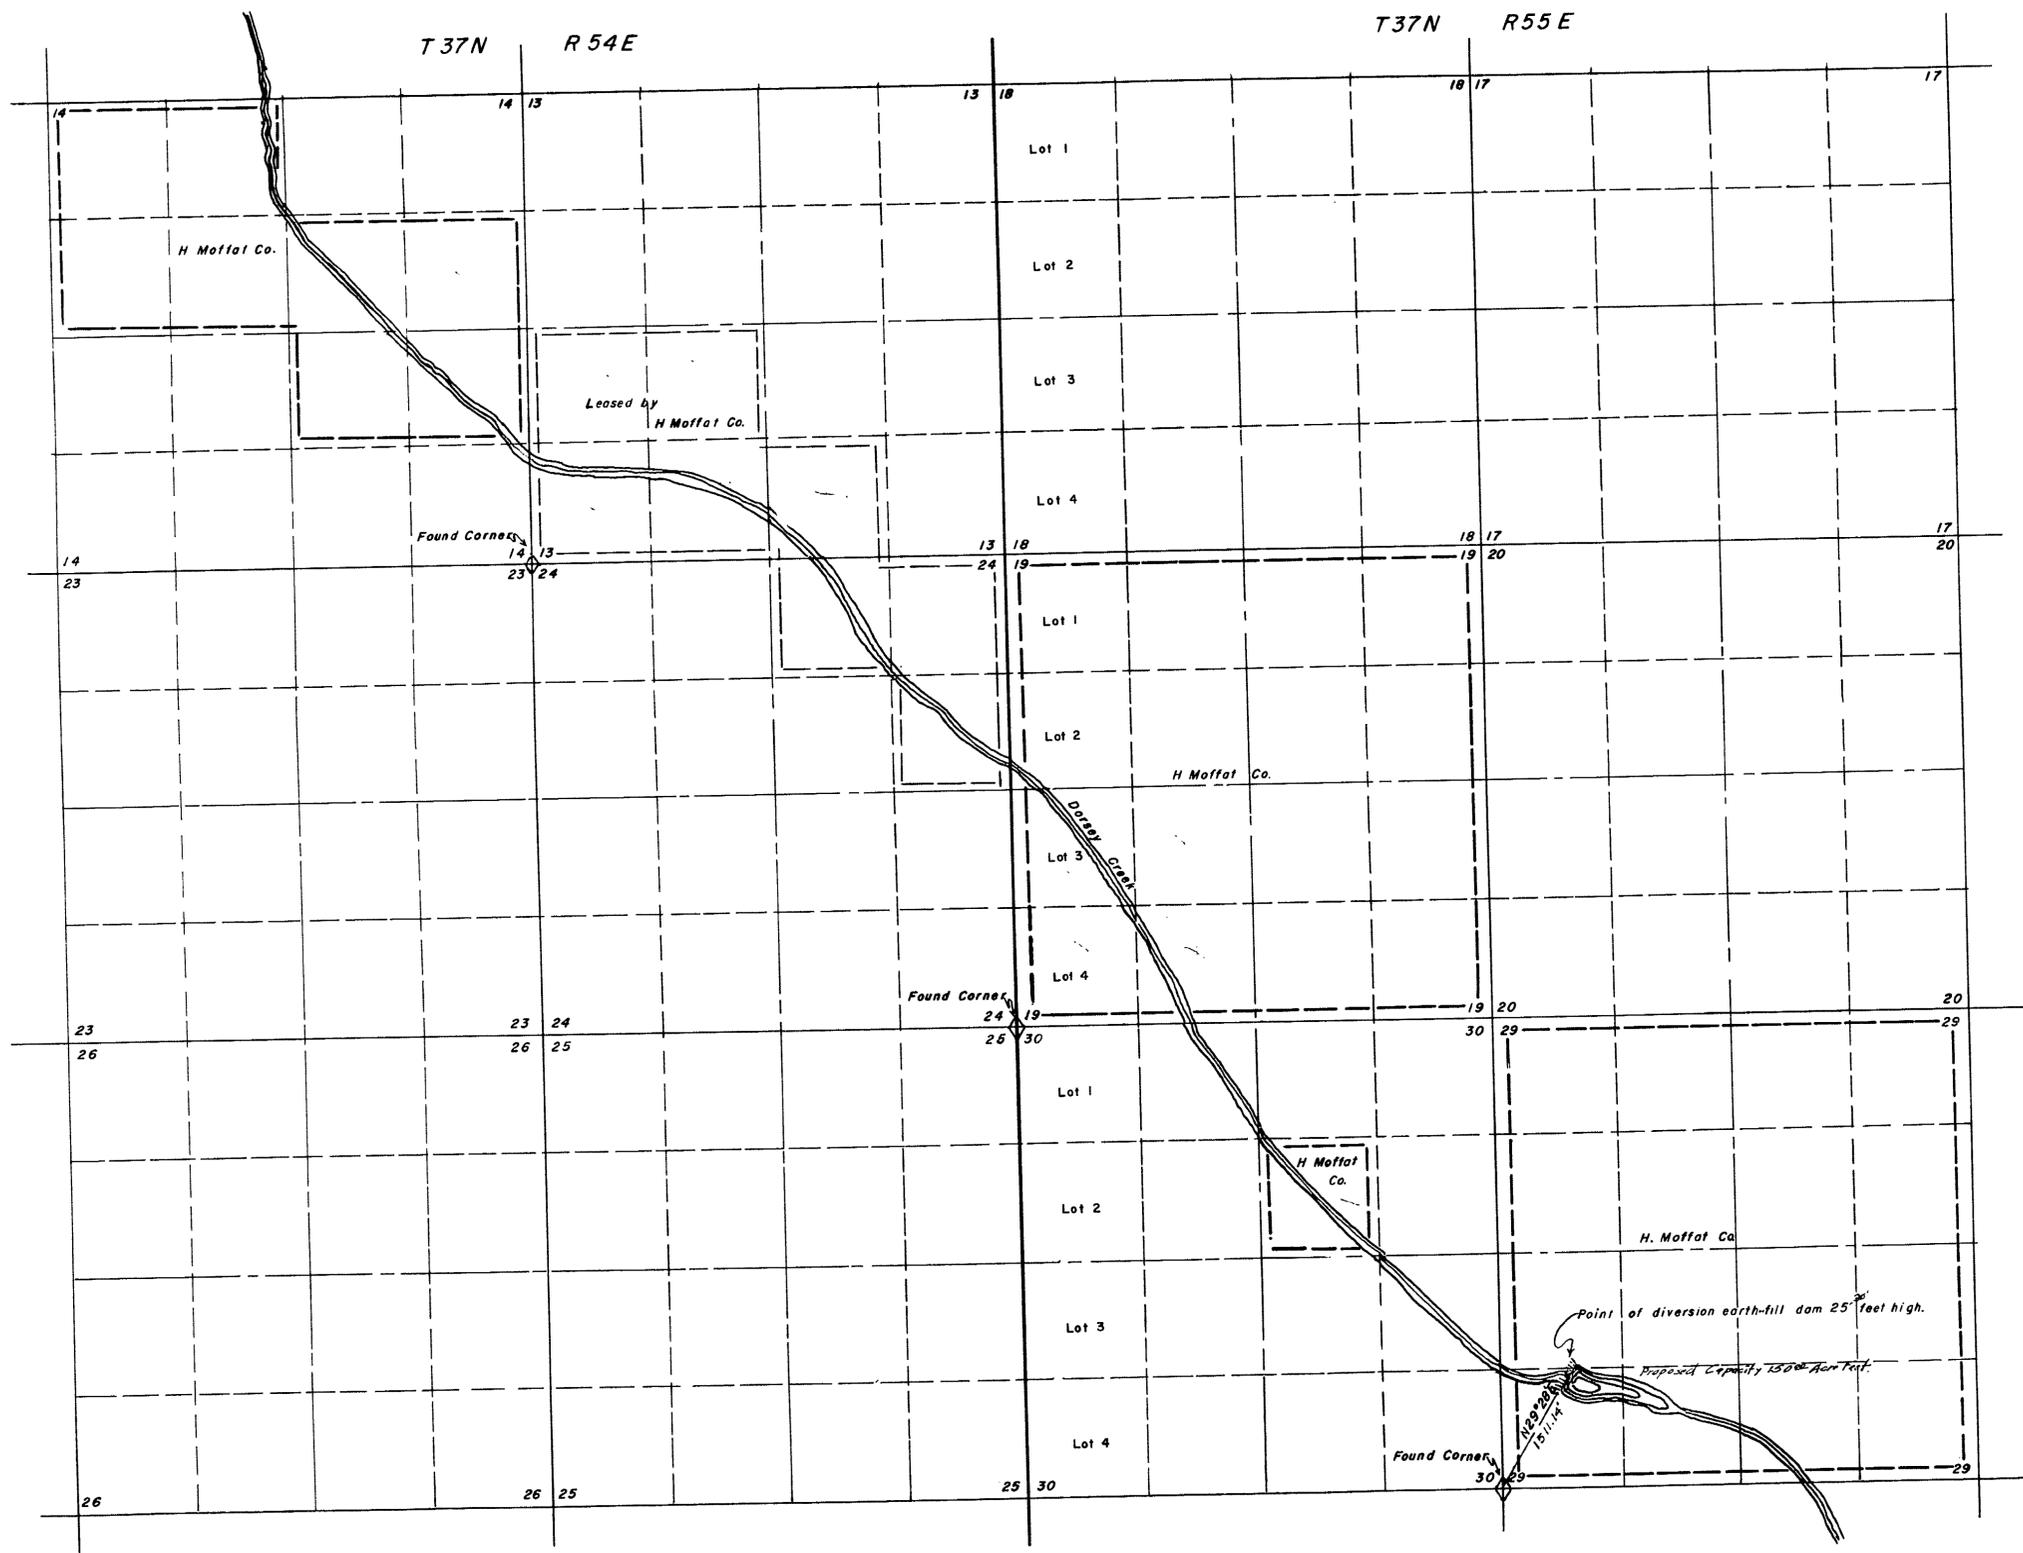


Proposed Place of Use

S<sub>2</sub>NE<sub>4</sub>, N<sub>2</sub>SE<sub>4</sub> of Section 14, T37N, R54E.  
 SW<sub>4</sub>, SW<sub>4</sub>SE<sub>4</sub> of Section 13, T37N, R54E.  
 N<sub>2</sub>NE<sub>4</sub>, SE<sub>4</sub>NE<sub>4</sub> of Section 24, T37N, R54E.  
 SW<sub>4</sub> of Section 19, T37N, R55E.  
 SW<sub>4</sub>NE<sub>4</sub> of Section 30, T37N, R55E.

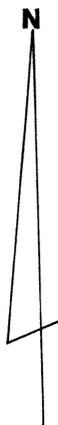


State of Nevada SS  
 County of Elko

I, W.H. Sattelmeyer, being first duly sworn, depose and say that this map consisting of one sheet, has been correctly drawn to the designated scale from field notes of a survey made by me on the 8th day of July, 1952; that it truly and correctly represents the location and extent of the proposed works used to divert water from Dorsey Creek in Elko County by H. Moffat Co. for storage purposes. That proposed point of diversion, the approximate location and size of the diverting channel, all reservoirs or basins, the location and names of all other works which will cross or connect with the proposed works, and the boundary of all lands, showing by 40-acre subdivisions the areas proposed to be irrigated, are fully and correctly designated thereon.

*W.H. Sattelmeyer*  
 State Water Right Surveyor

Subscribed and sworn to before me this 12th day of July 1952

*Arthur W. ...*  
 Notary Public in and for Elko County, Nevada

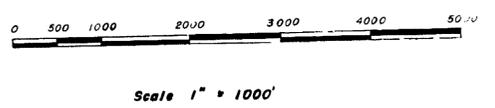

MAP

TO ACCOMPANY APPLICATION TO  
 APPROPRIATE WATER FOR STORAGE  
 PURPOSES FROM DORSEY CREEK IN  
 ELKO COUNTY BY H. MOFFAT CO.

FILED  
 Aug. 14, 1952

FILED  
 AUG 14 1952