

Note: Water is to be piped from well to place of use.  
Irrigation to be by overhead sprinkling system.

Bearings are related to the official G.L.O. bearing for  
the south half of the west boundary of Sec. 15.

State of Nevada  
County of Washoe

I, Robert F. Guinn, being first duly sworn, depose and say that this map, consisting of 1 sheet, has been correctly drawn to the designated scale from field notes of a survey made under my supervision and direction between the 18th day of Oct. and the 19th day of Oct., 1952; that it truly and correctly represents the location and extent of the works to be used to divert water from underground sources, in Washoe County by Memory Gardens of Reno, Inc. for irrigation purposes under application No. . That the point of diversion, the location, size and grades of the diverting device, the location and description of all measuring devices, the location and extent of lands owned or controlled by the applicant upon which water applied for under application No. is to be used, together with the area and kind of culture in each 40-acre subdivision, and the location and names of all other works or streams which are crossed by or connected with said works are fully and correctly designated thereon.

*Robert F. Guinn*  
State Water Right Surveyor

Subscribed and sworn to before me this 22<sup>nd</sup> day of Oct., 1952.


*E. H. [Signature]*  
Notary Public in and for Washoe County, Nevada.

Expires July 6, 1955



SCALE — 1" = 50'  
50 25 0 50 100 200

MAP  
TO ACCOMPANY APPLICATION TO  
APPROPRIATE WATER FROM  
UNDERGROUND SOURCES BY  
MEMORY GARDENS OF RENO, INC.

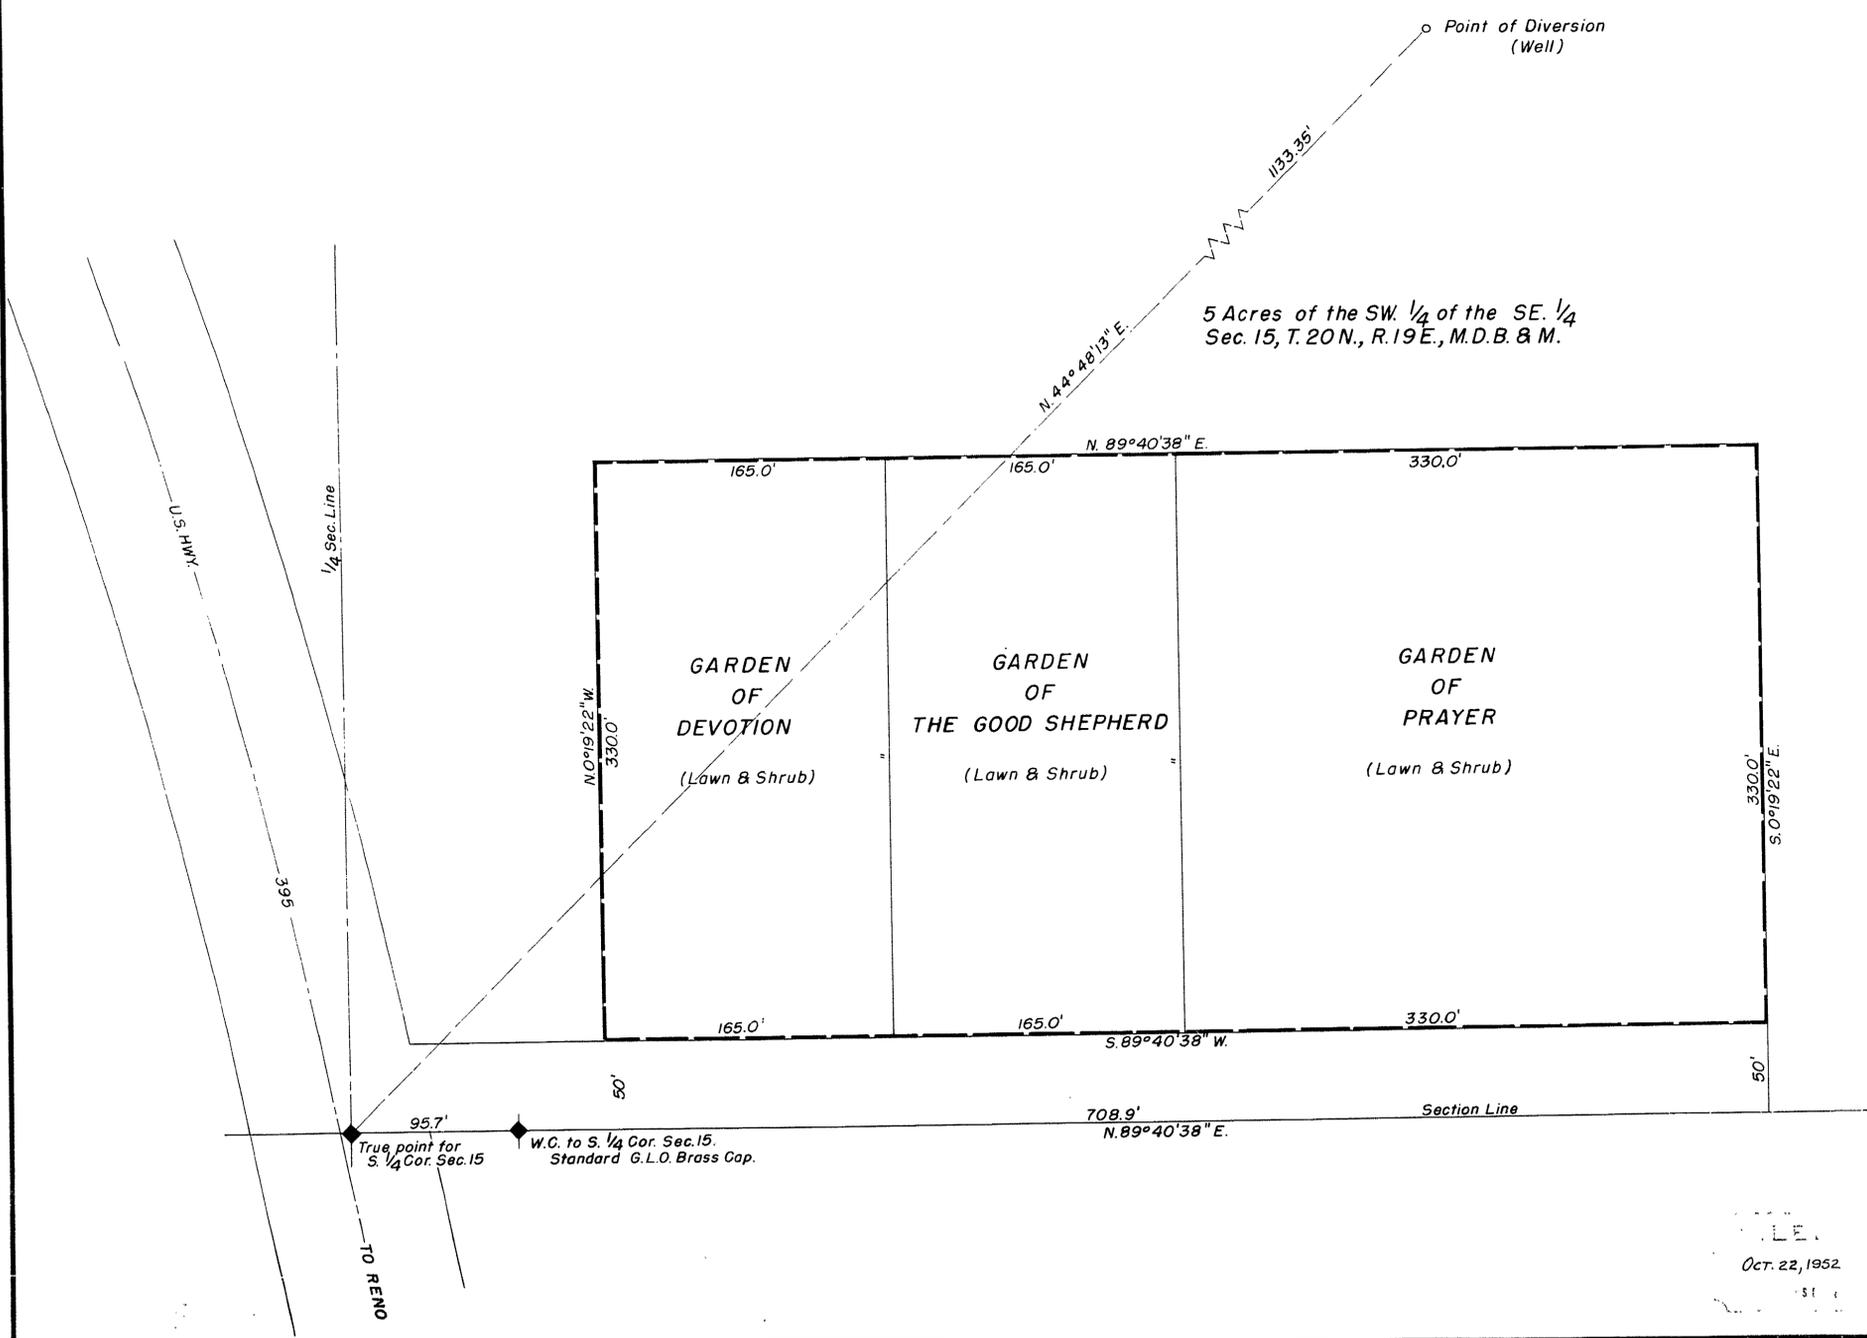

Oct. 22, 1952

14591