


STATE OF NEVADA }
COUNTY OF ESMERALDA } SS.


I, Harry H. Hughes, being first duly sworn, depose and say that this map, consisting of one sheet, has been correctly drawn to the designated scale from field notes of a survey made by me between the 5th day of April and the 1st day of Sept. 1953; that it truly and correctly represents the location and extent of the works used to divert water from Roosevelt well, O'Hara and Radford springs, in Esmeralda County, by Oscar Rudnick for stockwatering purposes. That the proposed point of diversion, the approximate location and size of the diverting channel or other conduit, the place and manner of use, and the location and names of all other works or streams which are crossed by or connected with the said works, are fully and correctly designated thereon.

Harry H. Hughes
STATE WATER RIGHT SURVEYOR

SUBSCRIBED AND SWORN TO BEFORE ME
THIS 8th DAY OF Oct, 1953
Bertha Blinn
RECORDER, ESMERALDA COUNTY NEVADA

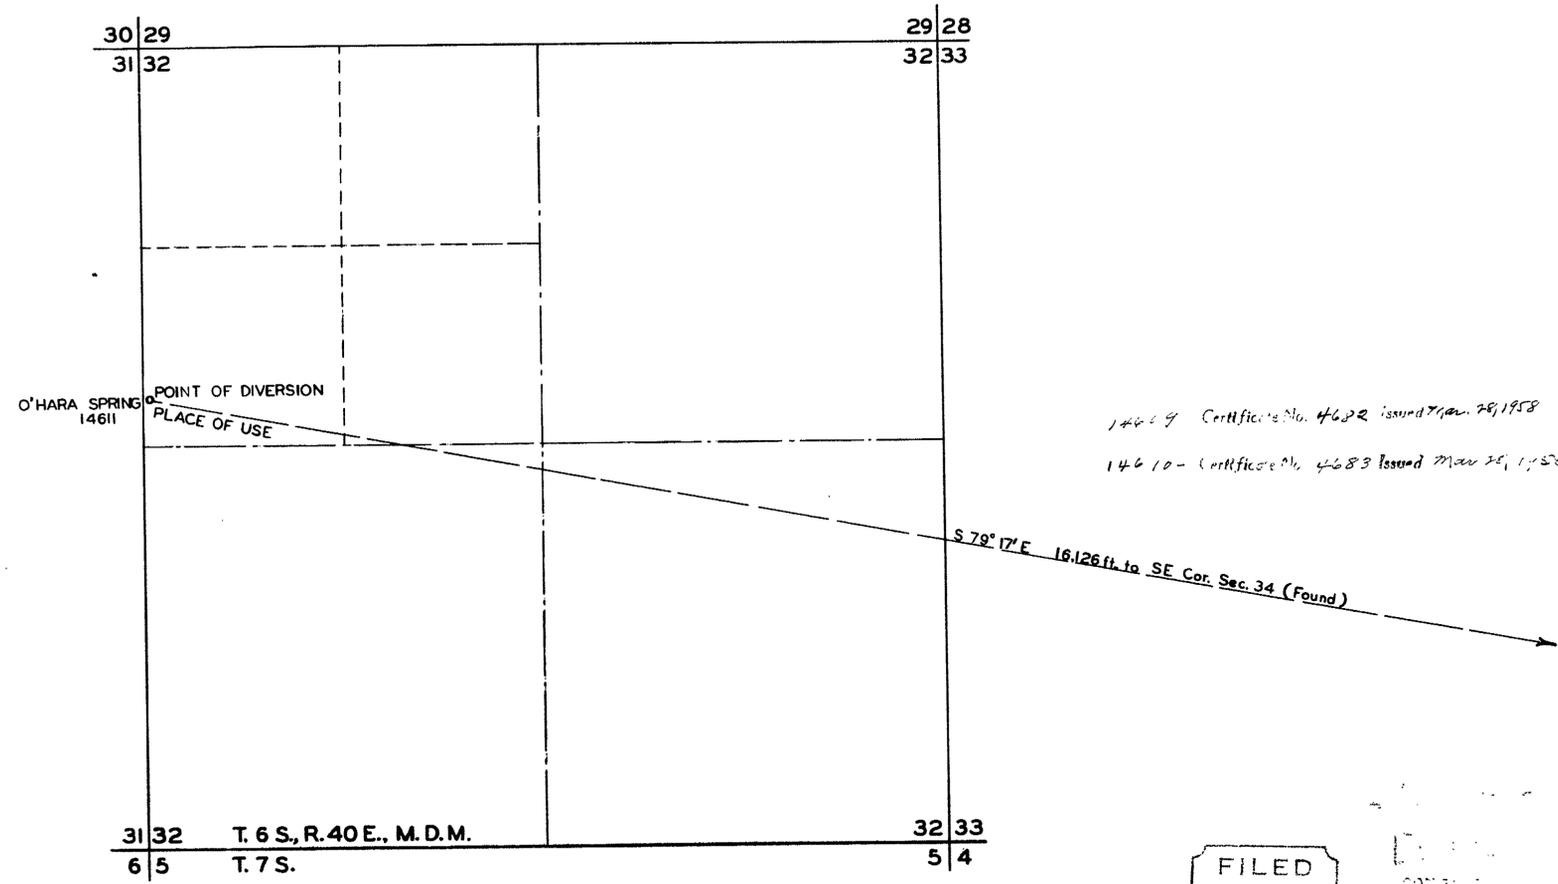

SCALE 1 in. = 600 ft.

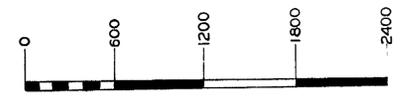

FILED
Oct. 13, 1953
STATE ENGINEER'S OFFICE

MAP TO ACCOMPANY
APPLICATIONS TO APPROPRIATE WATER
FOR
STOCKWATERING
BY
OSCAR RUDNICK
FROM
ROOSEVELT WELL, O'HARA AND RADFORD SPRINGS

14609-14610-14611