


V 16° 30' E

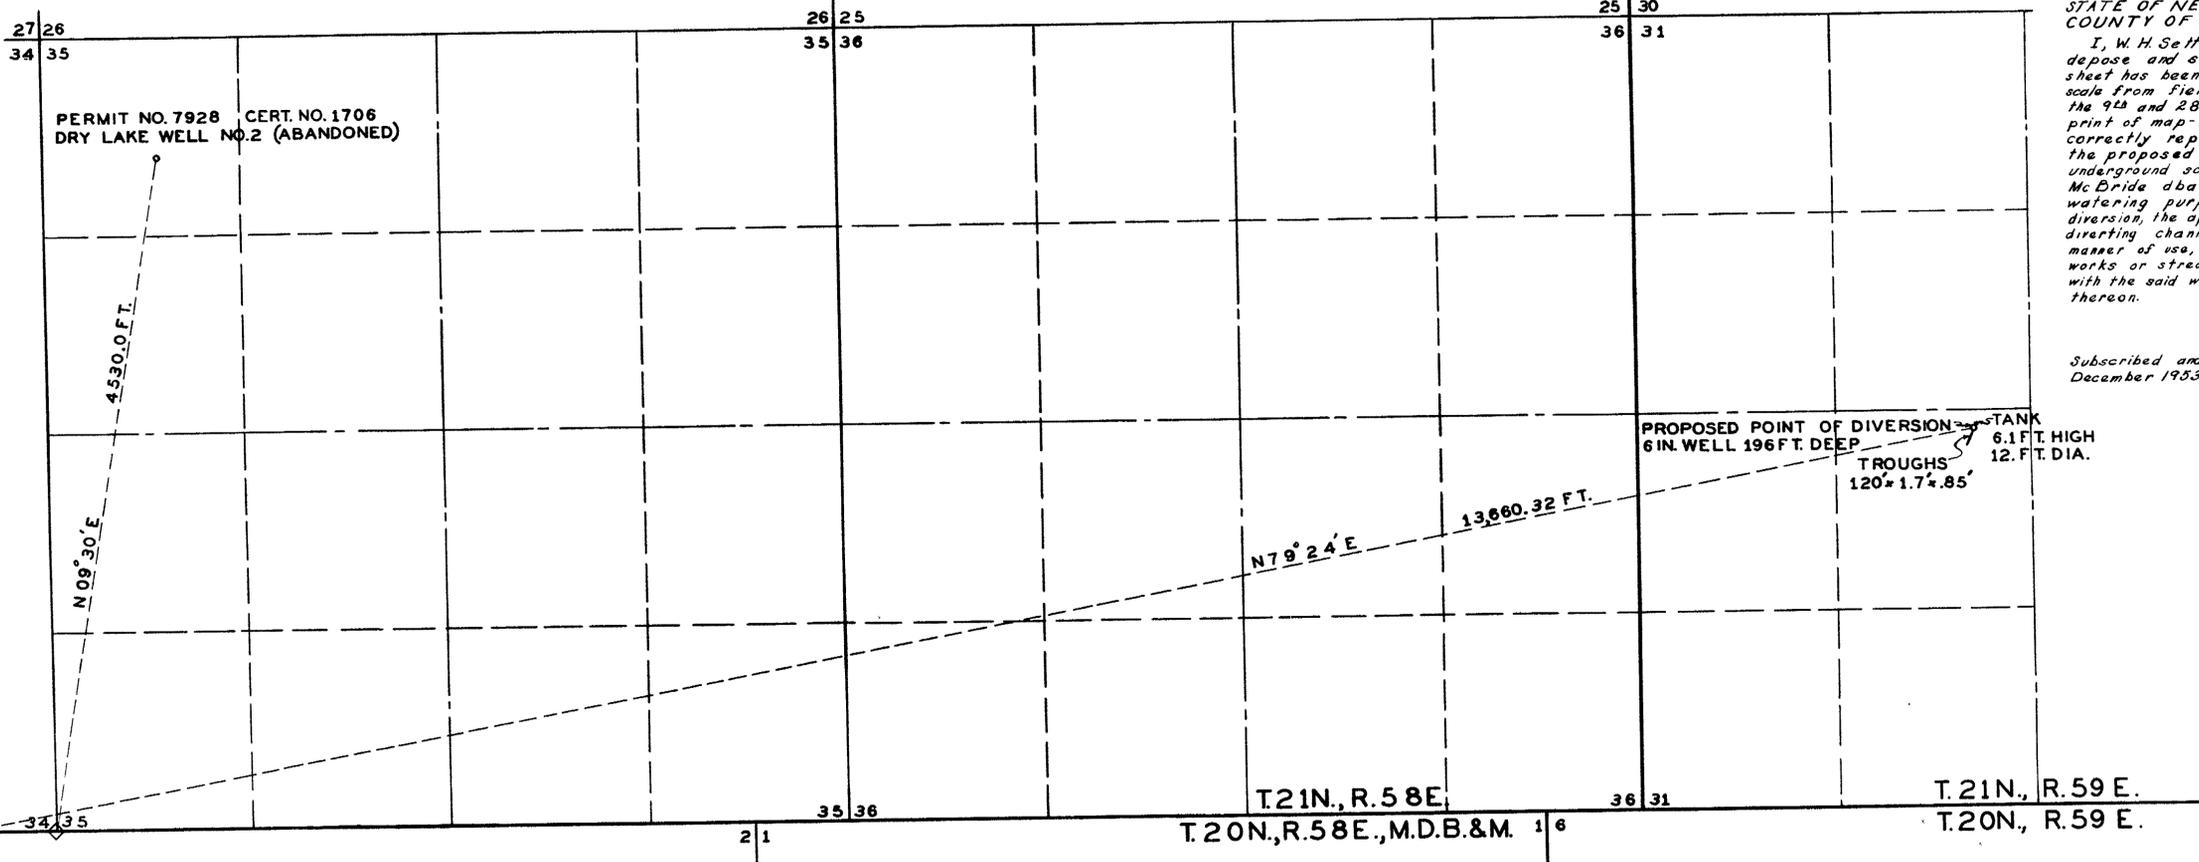

STATE OF NEVADA }-s.s.
 COUNTY OF ELKO }-s.s.

I, W.H. Settelmeyer, being first duly sworn, depose and say that this map consisting of one sheet has been correctly drawn to the designated scale from field notes of a survey made by me on the 9th and 28th day of November 1953, and from print of map-Permit No. 7928, that it truly and correctly represents the location and extent of the proposed works used to divert water from an underground source in White Pine County, by A.G. McBride dba Mc Bride Sheep Company for Stock-watering purposes. That the proposed point of diversion, the approximate location and size of the diverting channel or other conduit, the place and manner of use, the location and names of all other works or streams which are crossed by, or connected with the said works, are fully and correctly designated thereon.

W.H. Settelmeyer
 State Water Right Surveyor

Subscribed and sworn to before me this 7th day of December 1953.

Joseph O. McDaniel
 Notary Public in and for Elko County Nevada



Certificate No. 4452 Issued Oct 23, 1956

FILED
 DEC. 14, 1953
 STATE ENGINEER'S OFFICE

OFFICE
 RECEIVED
 DEC 14 1953

MAP
 TO ACCOMPANY APPLICATION TO
 CHANGE THE POINT OF DIVERSION
 AND THE PLACE OF USE OF WATER
 FROM AN UNDERGROUND SOURCE IN
 WHITE PINE COUNTY BY A.G. MC BRIDE
 DBA MC BRIDE SHEEP COMPANY

14618