


T. 13 N., R. 26 E.

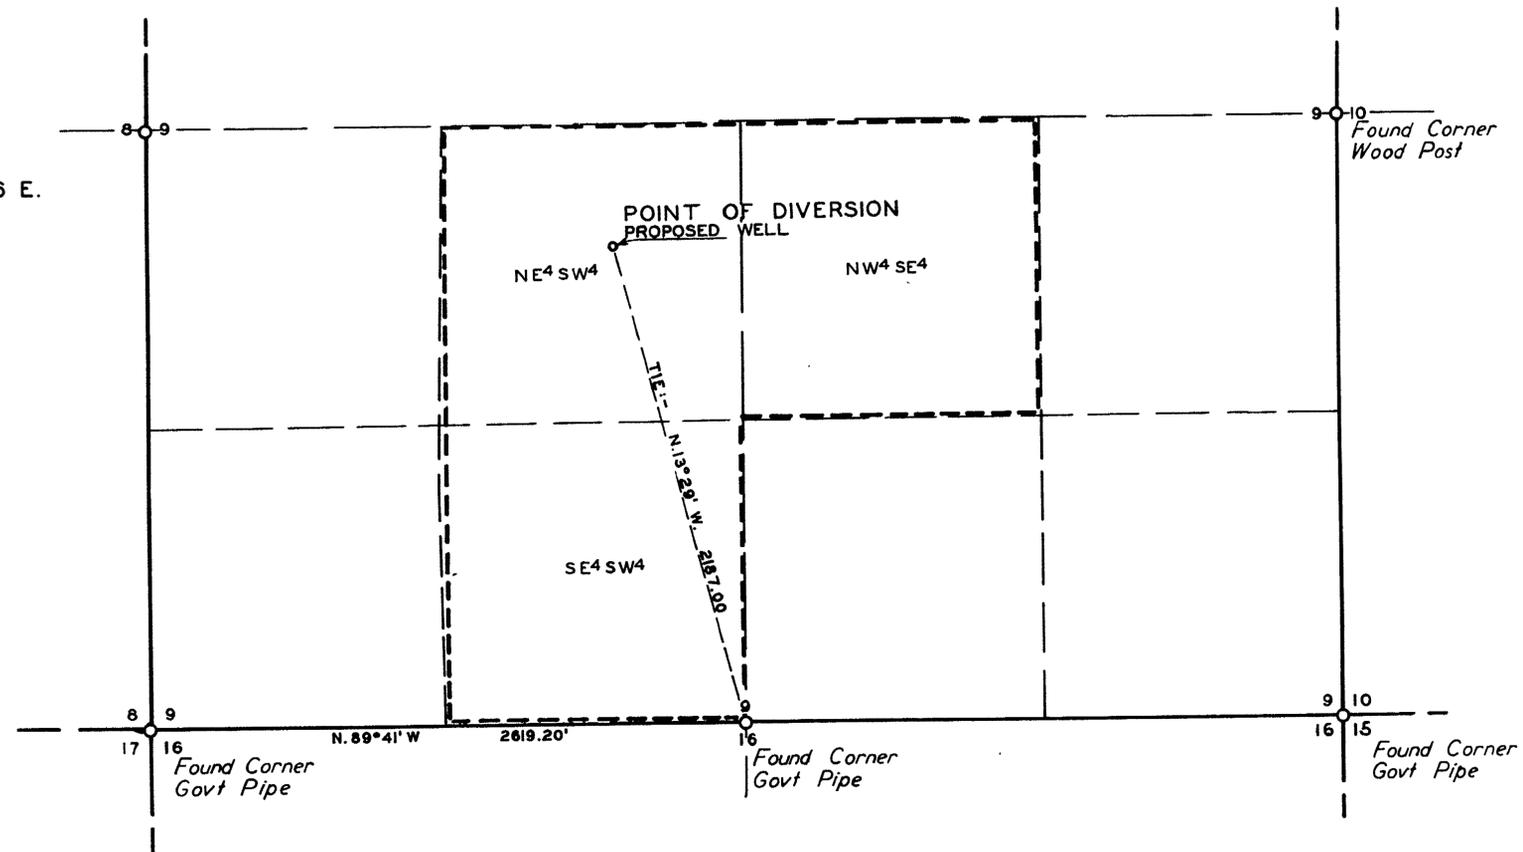

NOTE:- AS A MEANS OF IRRIGATION APPLICANT PLANS THE INSTALLATION OF A SPRINKLING SYSTEM.

STATE OF NEVADA } ss.
County of Douglas }

I, O. L. Hussman, being first duly sworn, depose and say that this map, consisting of one sheet, has been correctly drawn to the designated scale from field notes of a survey made by me on the 10th day of January, 1953; that it truly and correctly represents the location and extent of the proposed works used to divert water from a well in Lyon County, by Charles L. Willhojt for irrigation purposes; that the proposed point of diversion, the approximate location and size of the diverting channel, the location and names of all other works which will cross or connect with the proposed works and the boundary of all lands showing by 40-acre subdivisions the areas proposed to be irrigated, are fully and correctly designated thereon.

O. L. Hussman
Licensed State Water Right Surveyor

Subscribed and sworn to before me this 10th day of January, 1953

Amey Staunke
Notary Public in and for Douglas County, Nevada
My commission expires: February 20, 1954

FILED
JAN. 28, 1953
STATE ENGINEER'S OFFICE

OFFICE OF THE
STATE ENGINEER
LAND OFFICE

MAP
TO ACCOMPANY APPLICATION
TO APPROPRIATE WATER FOR
IRRIGATION PURPOSES FROM

A WELL
BY
CHARLES L. WILLHOYT

SCALE - 1" = 400'

14633