

STATE OF NEVADA  
COUNTY OF NYE


} ss.

I, Harry H. Hughes, being first duly sworn, depose and say that this map, consisting of one sheet, has been correctly drawn to the designated scale from field notes of a survey made by me (or under my supervision and direction) between the 17th day of Nov. and the 18th day of Nov., 1952; that it truly and correctly represents the proposed location and extent of the works used to divert water from an underground source, in Esmeralda County, by Ernest J. Koop, for irrigation purposes. That the proposed point of diversion, the approximate location and size of the diverting channel, all reservoirs or basins, the location and names of all other works which will cross or connect with the proposed works, and the boundary of all lands, showing by 40-acre subdivisions the areas proposed to be irrigated, are fully and correctly designated thereon.

*Harry H. Hughes*  
State Water Right Surveyor

Subscribed and sworn to before me  
this 24<sup>th</sup> day of Nov., 1952  
*W. A. Rainwater*  
Notary Public in and for Nye County, Nevada

SCALE 1 in. = 600 ft.

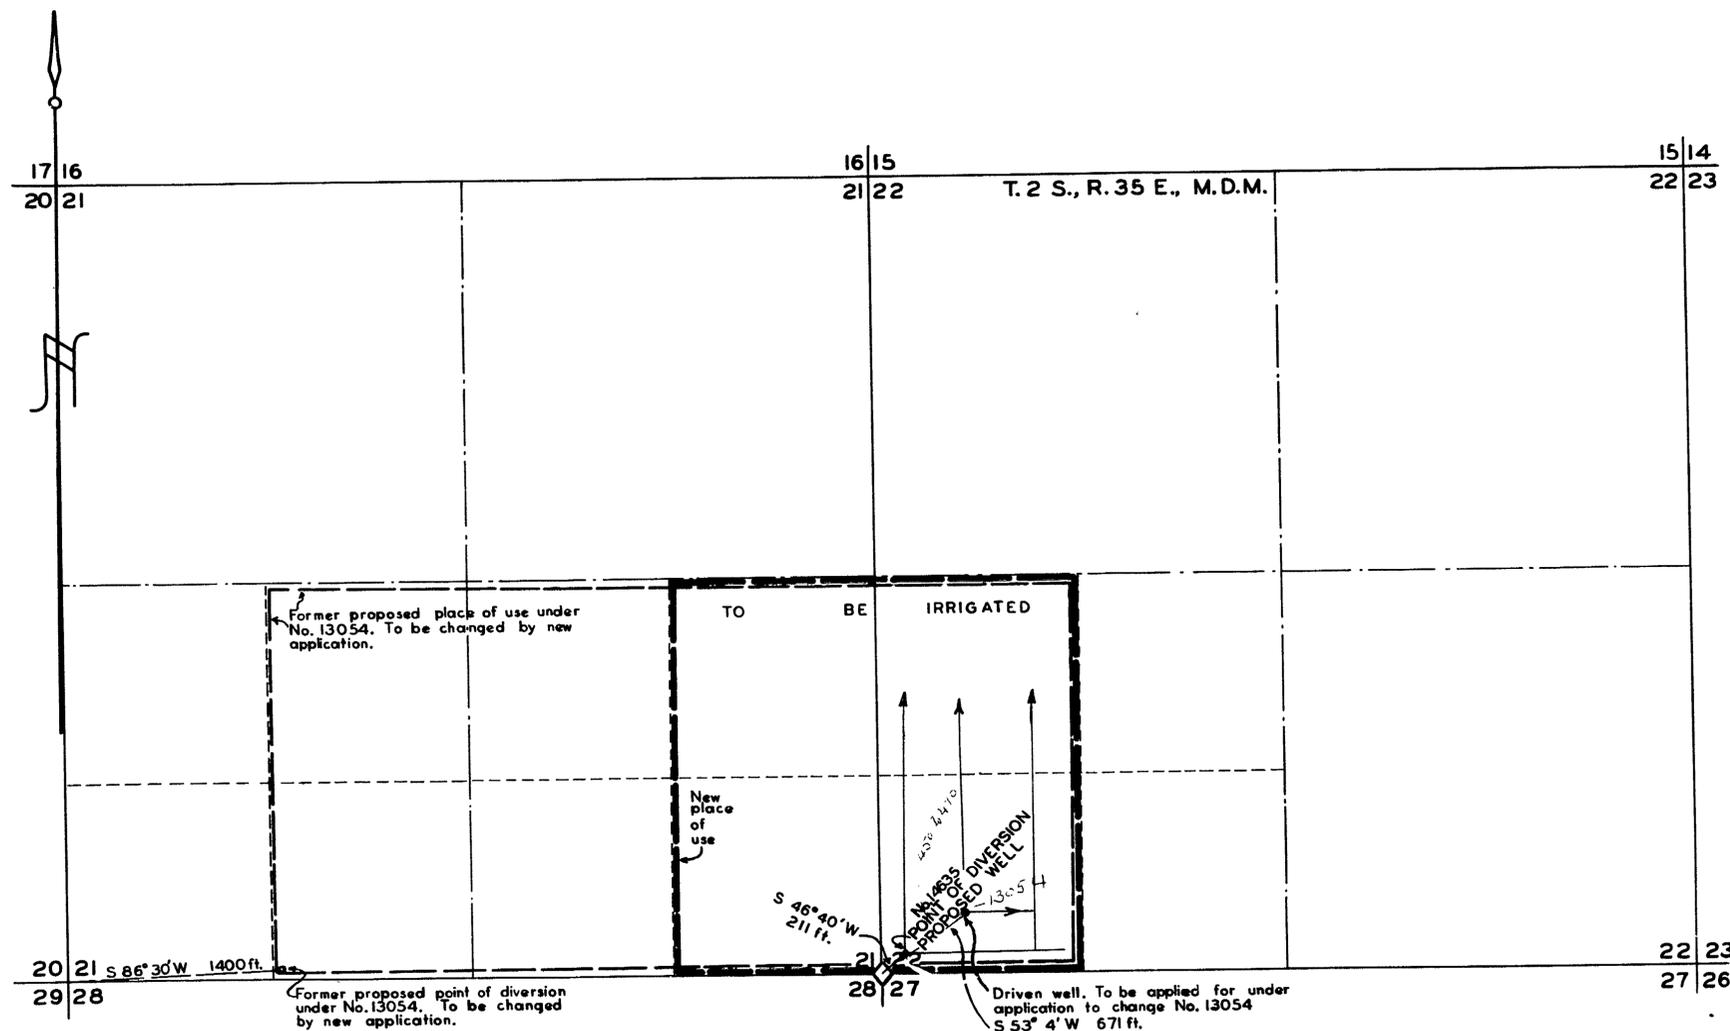

FILED  
Oct. 8, 1953  
STATE ENGINEER'S OFFICE

DEPT. OF  
STATE ENGINEER  
NOV 10 1953

MAP TO ACCOMPANY  
APPLICATION TO APPROPRIATE WATER  
AND CHANGE THE POINT OF DIVERSION AND PLACE OF USE  
UNDER APPLICATION No. 13054  
for  
IRRIGATION  
BY  
ERNEST J. KOOP  
FROM  
UNDERGROUND SOURCE

14635