


T 43 N, R 37 E, M.D.B. & M.
 T 42 N, R 37 E, M.D.B. & M.

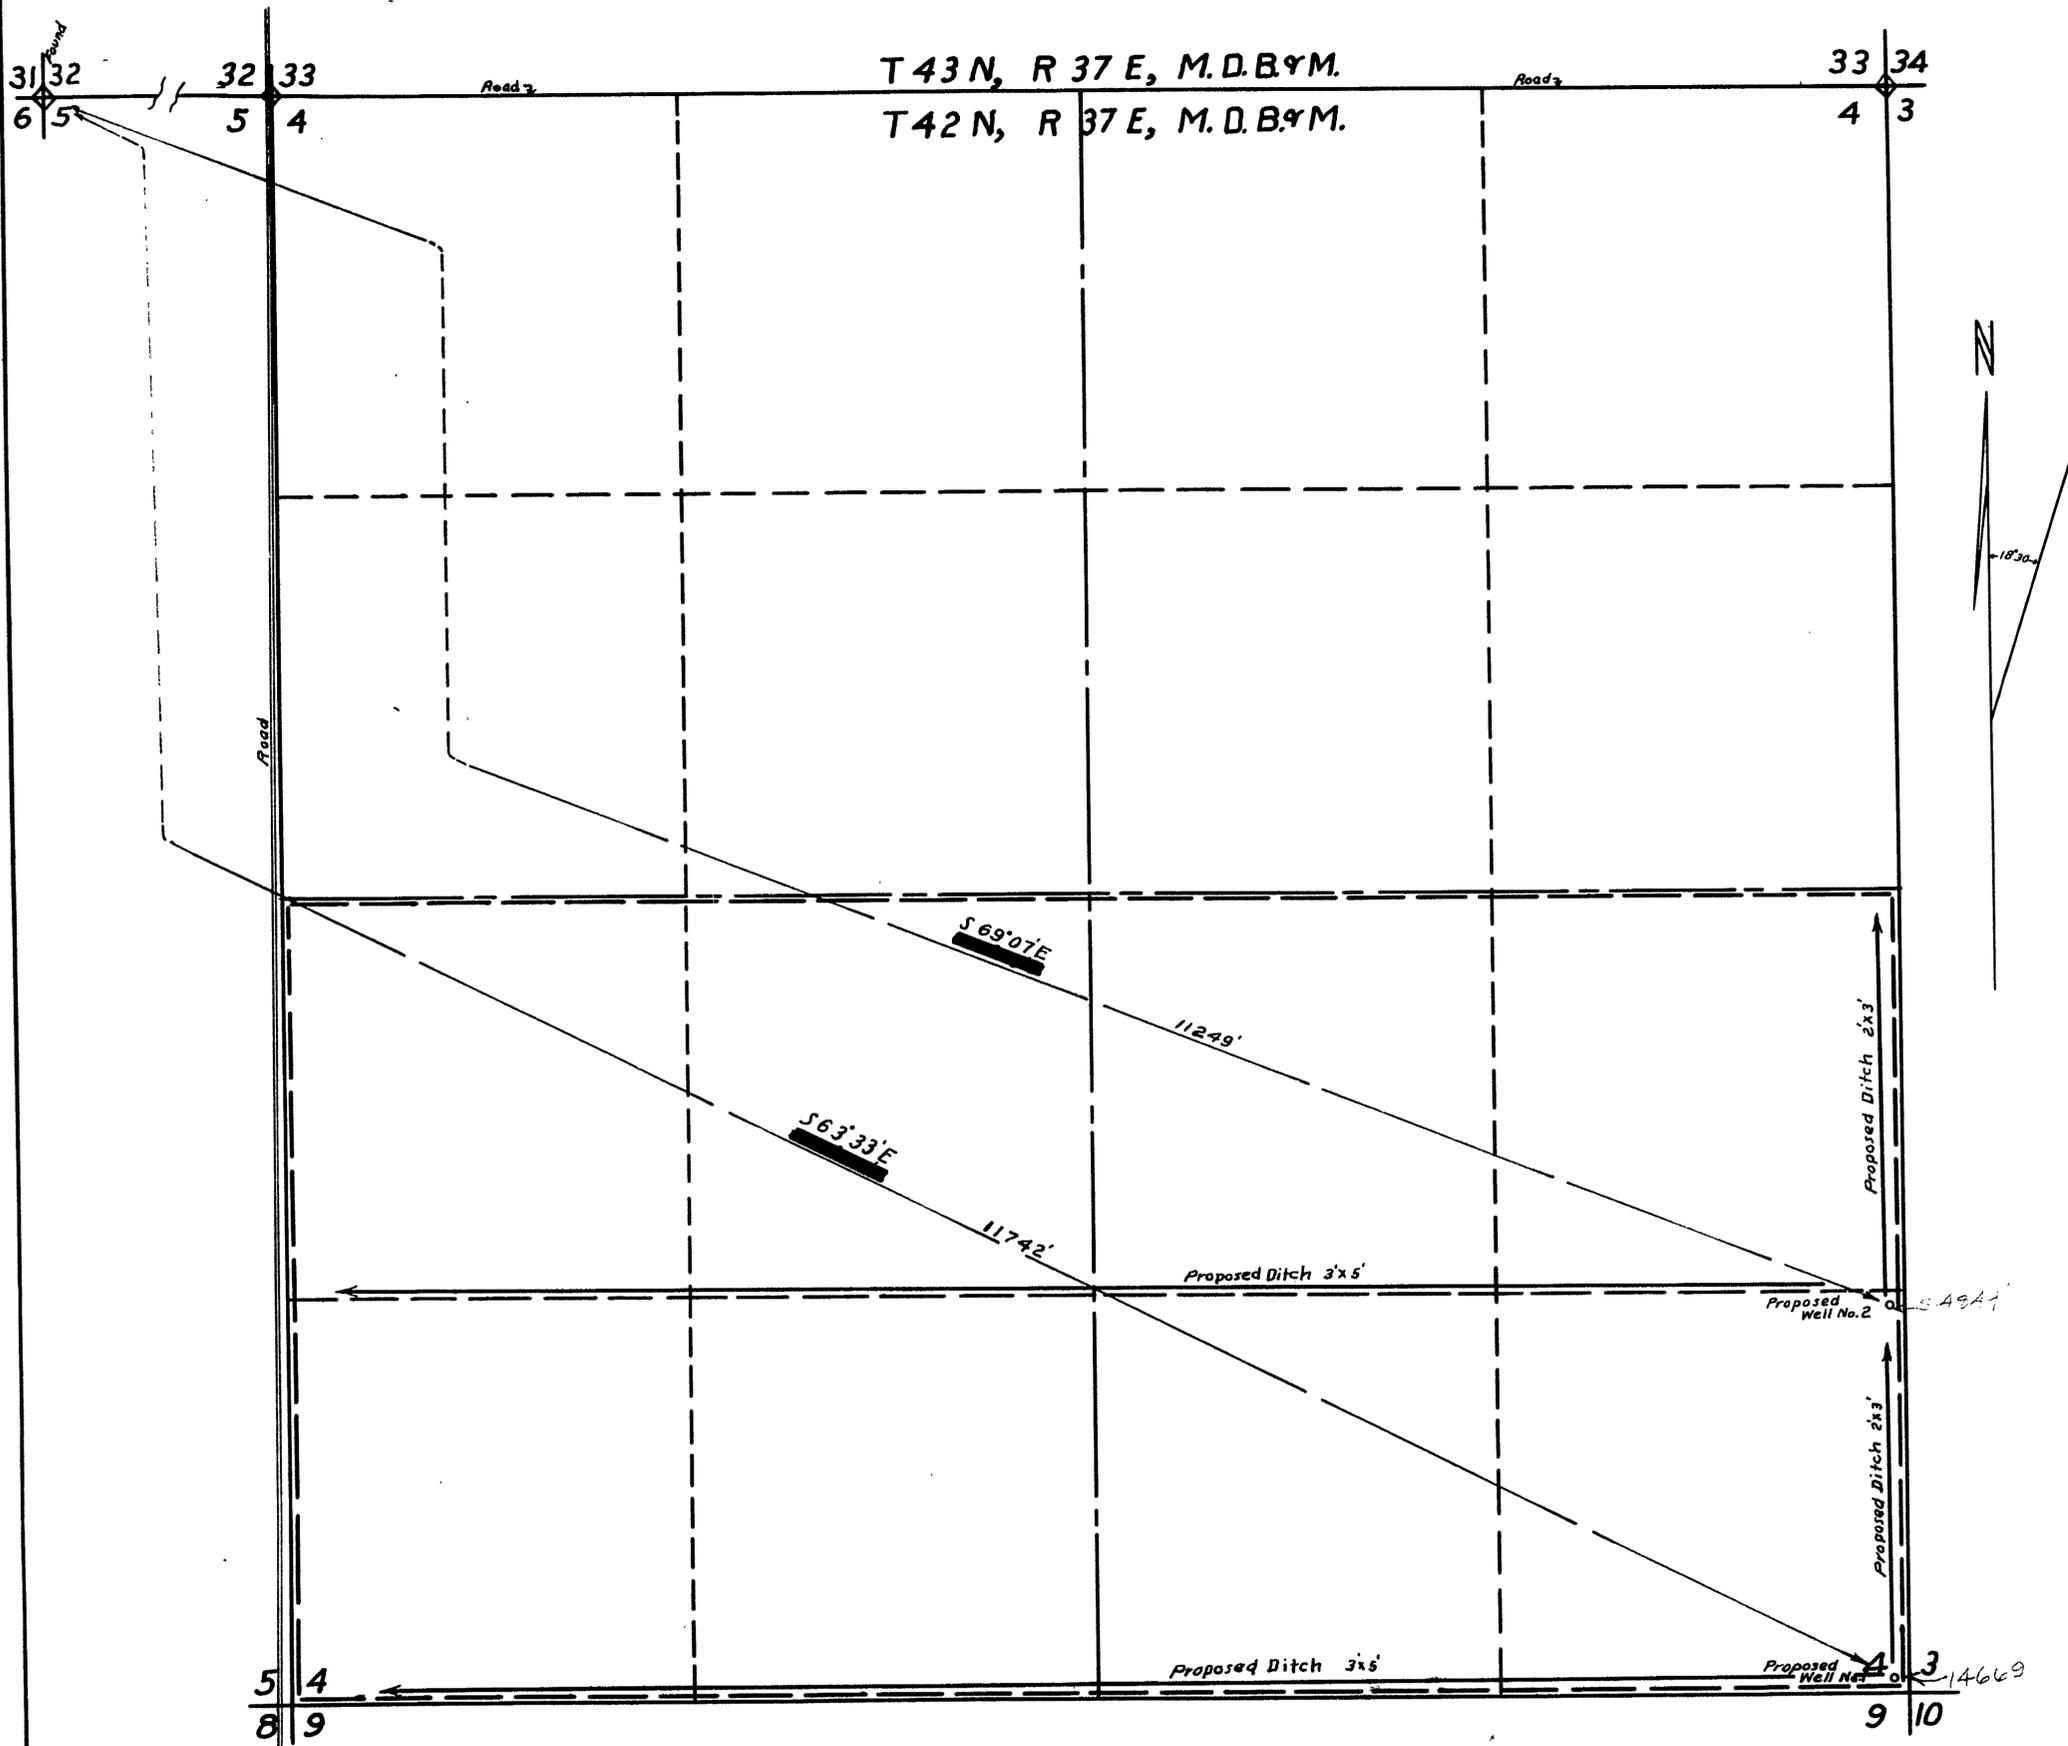


STATE OF NEVADA SS
 COUNTY OF HUMBOLDT SS

I, W.A. Wentz, being first duly sworn, depose and say that this map, consisting of one sheet, has been correctly drawn to the designated scale from field notes of a survey made by me between the 6th day of January and the 9th day of January, 1953; that it truly and correctly represents the proposed locations and extent of the works used to divert water from under-ground, in Humboldt County, by Arthur H. Fisher, for irrigation purposes. That the proposed point of diversions, the approximate location and size of the diverting channel, all reservoirs or basins, the location and names of all other works which will cross or connect with the proposed works, and the boundary of all lands, showing by 40-acre subdivisions the areas proposed to be irrigated, are fully and correctly designated thereon.

W.A. Wentz
 State Water Right Surveyor

Subscribed and sworn to before me this 3rd day of January, 1953

Frank W. Hill
 County Clerk, Humboldt County

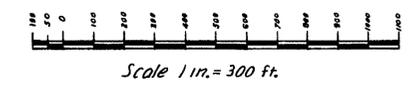

FILED
 FEB. 9, 1953
 STATE ENGINEER'S OFFICE

MAP

TO ACCOMPANY APPLICATION TO APPROPRIATE WATER FOR IRRIGATION BY ARTHUR H. FISHER FROM UNDER-GROUND SOURCES

W.A. Wentz - Civil Eng'r R.P.E. No. 58 1-25-53

14849 cleared OK
 of return and for connection February 7, 1953

14669-14849