


PLACE OF USE
 5 1/2 Sec 32, T.21 S., R.59 E
 17384
 17385

PLACE OF USE
 5 1/2 Sec 32, T.21 S., R.59 E
 17384
 17385

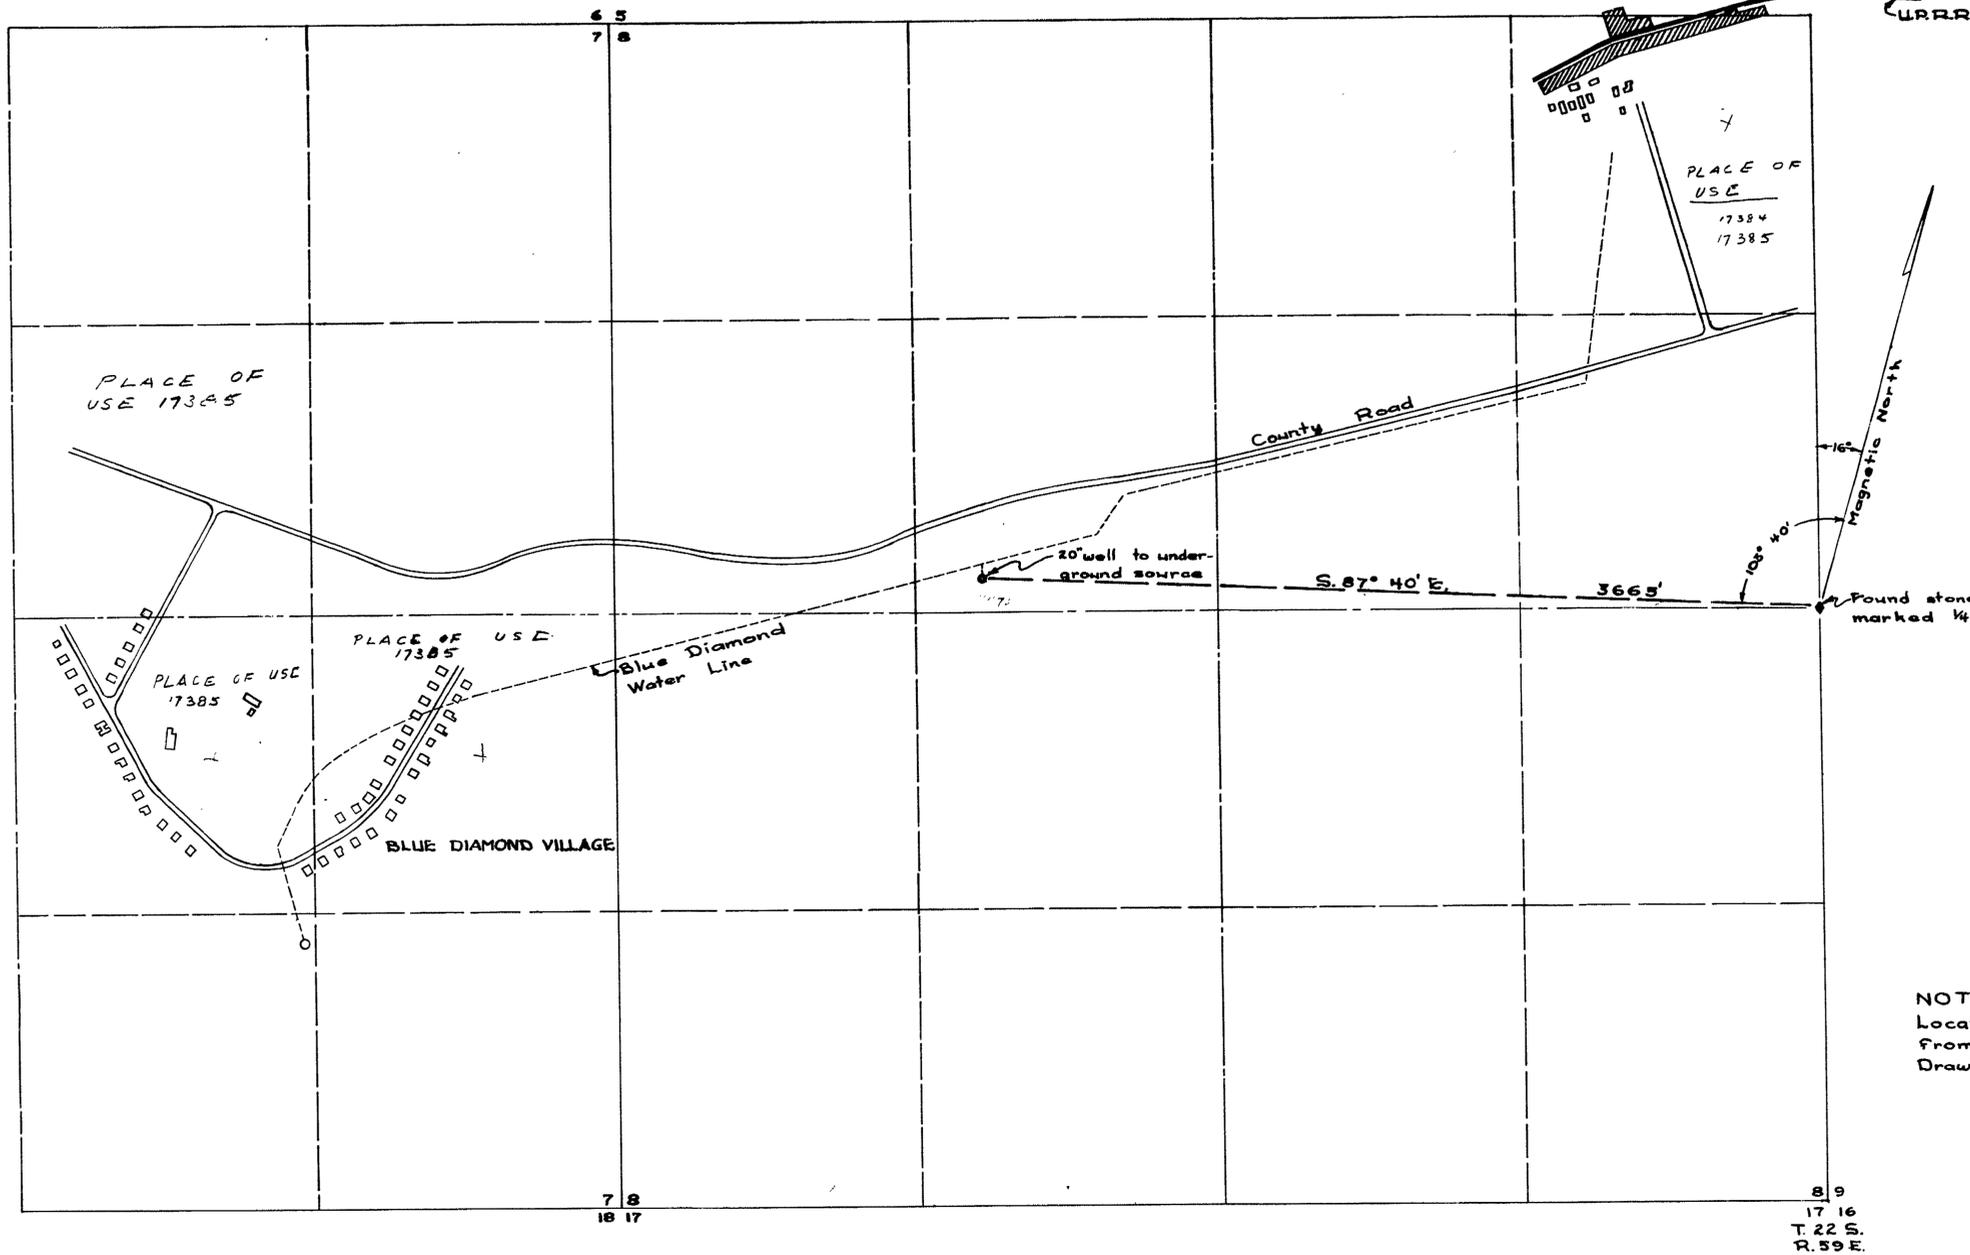

NOTE:
 Location of improvements taken
 from BLUE DIAMOND CORPORATION
 Drawing No. NM-20.

State of Nevada } SS.
 County of Clark }

I, Harlan Brown, being first duly sworn, depose and say that this map consisting of one sheet, has been correctly drawn to the designated scale from field notes of a survey made by me on the 18th day of November, 1952; that it truly and correctly represents the location and extent of the proposed works used to divert water from an underground source, in Clark County, by Blue Diamond Corporation, for mining, domestic, and manufacturing purposes. That the proposed point of diversion, the location of the residences and factory, the approximate size and capacity of the diverting conduit, and the location and names of all other works or streams which are crossed by or connected with said works, are fully and correctly designated hereon.


Harlan Brown
 STATE WATER RIGHT SURVEYOR

Subscribed and sworn to before me this 18 day of December, 1952.

John S. Brown
 NOTARY PUBLIC IN AND FOR CLARK COUNTY, NEVADA.

My comission expires February 16, 1955

Certificate No. 4255 Issued 12/31/54
 Certificate No. 4028 Issued 6/14/59

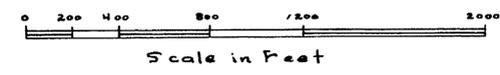

MAP TO ACCOMPANY
 APPLICATION TO APPROPRIATE WATER
 FOR
 DOMESTIC, MINING & MANUFACTURING
 BY
BLUE DIAMOND CORPORATION
 from UNDERGROUND SOURCE
 CLARK COUNTY, NEVADA.
 Application No

23689 No. 7607 ISSUED 4-23-71
 CERTIFICATE No. 5065 ISSUED Nov. 30, 1960

FILED
 DEC. 15, 1952
 STATE ENGINEER'S OFFICE

OFFICE
 STATE ENGINEER
 REC-5552
 RECEIVED

23689 17384 - 17385 - 14888 - 14673