

State of Nevada
County of Esmeralda


SS.

I, Lawrence G. Chambers, being first duly sworn, depose and say that this map has been correctly drawn to the designated scale from field notes of a survey made by me between the 17th day of January and the 18th day of January, 1953, that it truly and correctly represents the location and extent of the works to be used to divert water from underground sources in Esmeralda County by Daniel D. Rice for irrigation & domestic purposes under application No. 14704. That the point of diversion, the location of the diverting device, the location and extent of lands owned or controlled by the applicant upon which water applied for under application No. 14704 is to be used, together with the area and kind of culture in each 40-acre subdivision, and the location and names of all other works or streams which are crossed by or connected with said works are fully and correctly designated thereon.

Lawrence G. Chambers
State Water Right Surveyor

Subscribed and sworn to before me this 21st day of January, 1953.

Willie A. Reil
Notary Public in and for Ormsby County, Nevada.
My commission expires Jan. 11, 1956.

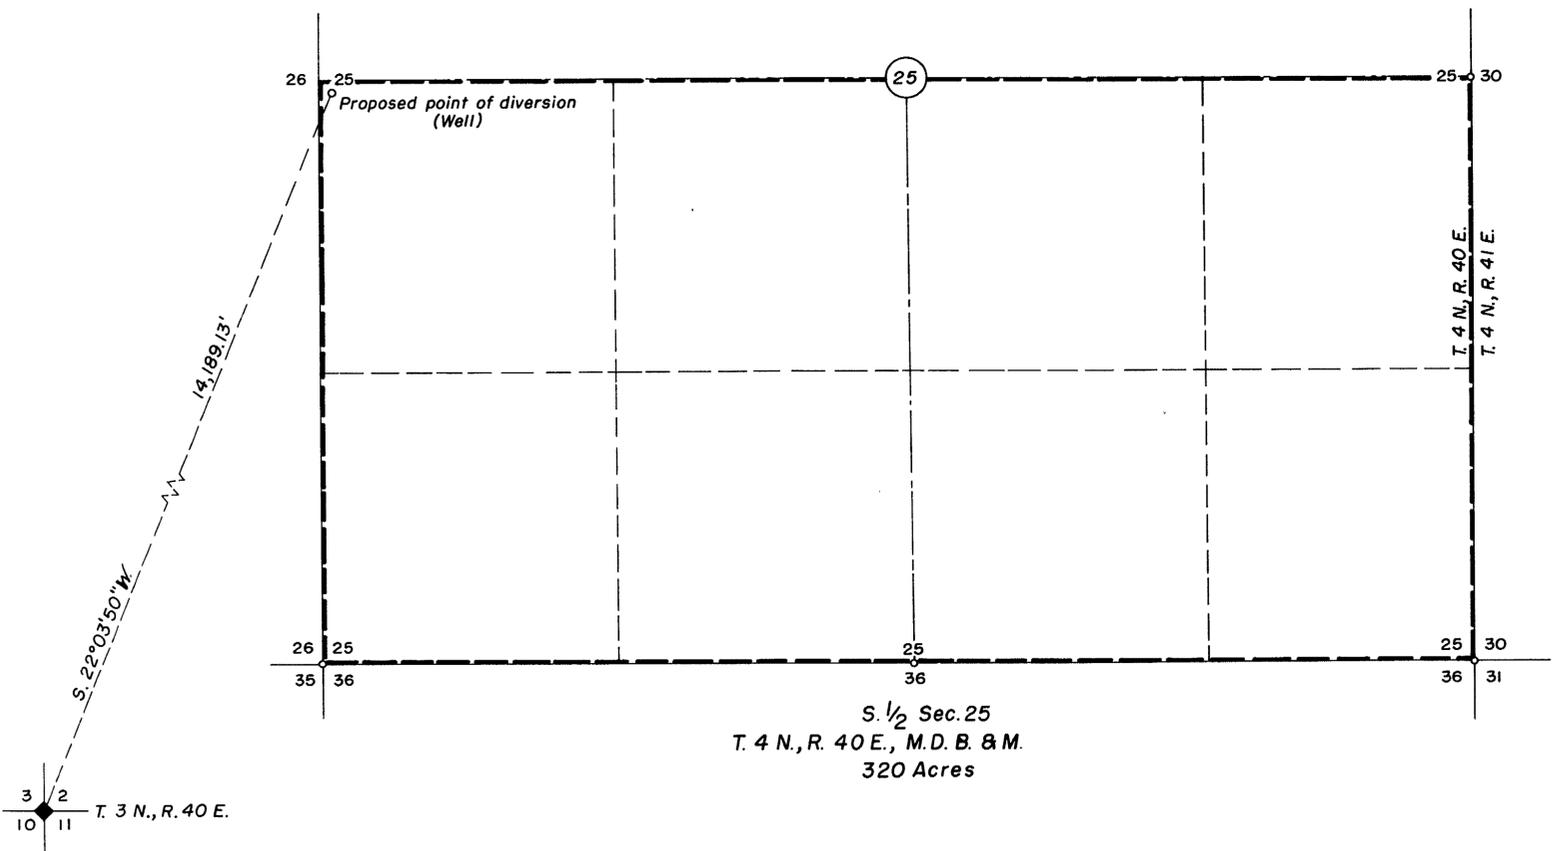

SCALE — 1" = 400'
400 200 0 400 800 1200

FILED
JAN 23, 1953

OFFICE
STATE ENGINEER
JAN 23 1953
DIVISION

MAP
TO ACCOMPANY APPLICATION TO
APPROPRIATE WATER FROM
UNDERGROUND SOURCES BY
DANIEL D. RICE

14704