


T. 34 N., R. 55 E., MDB & M.

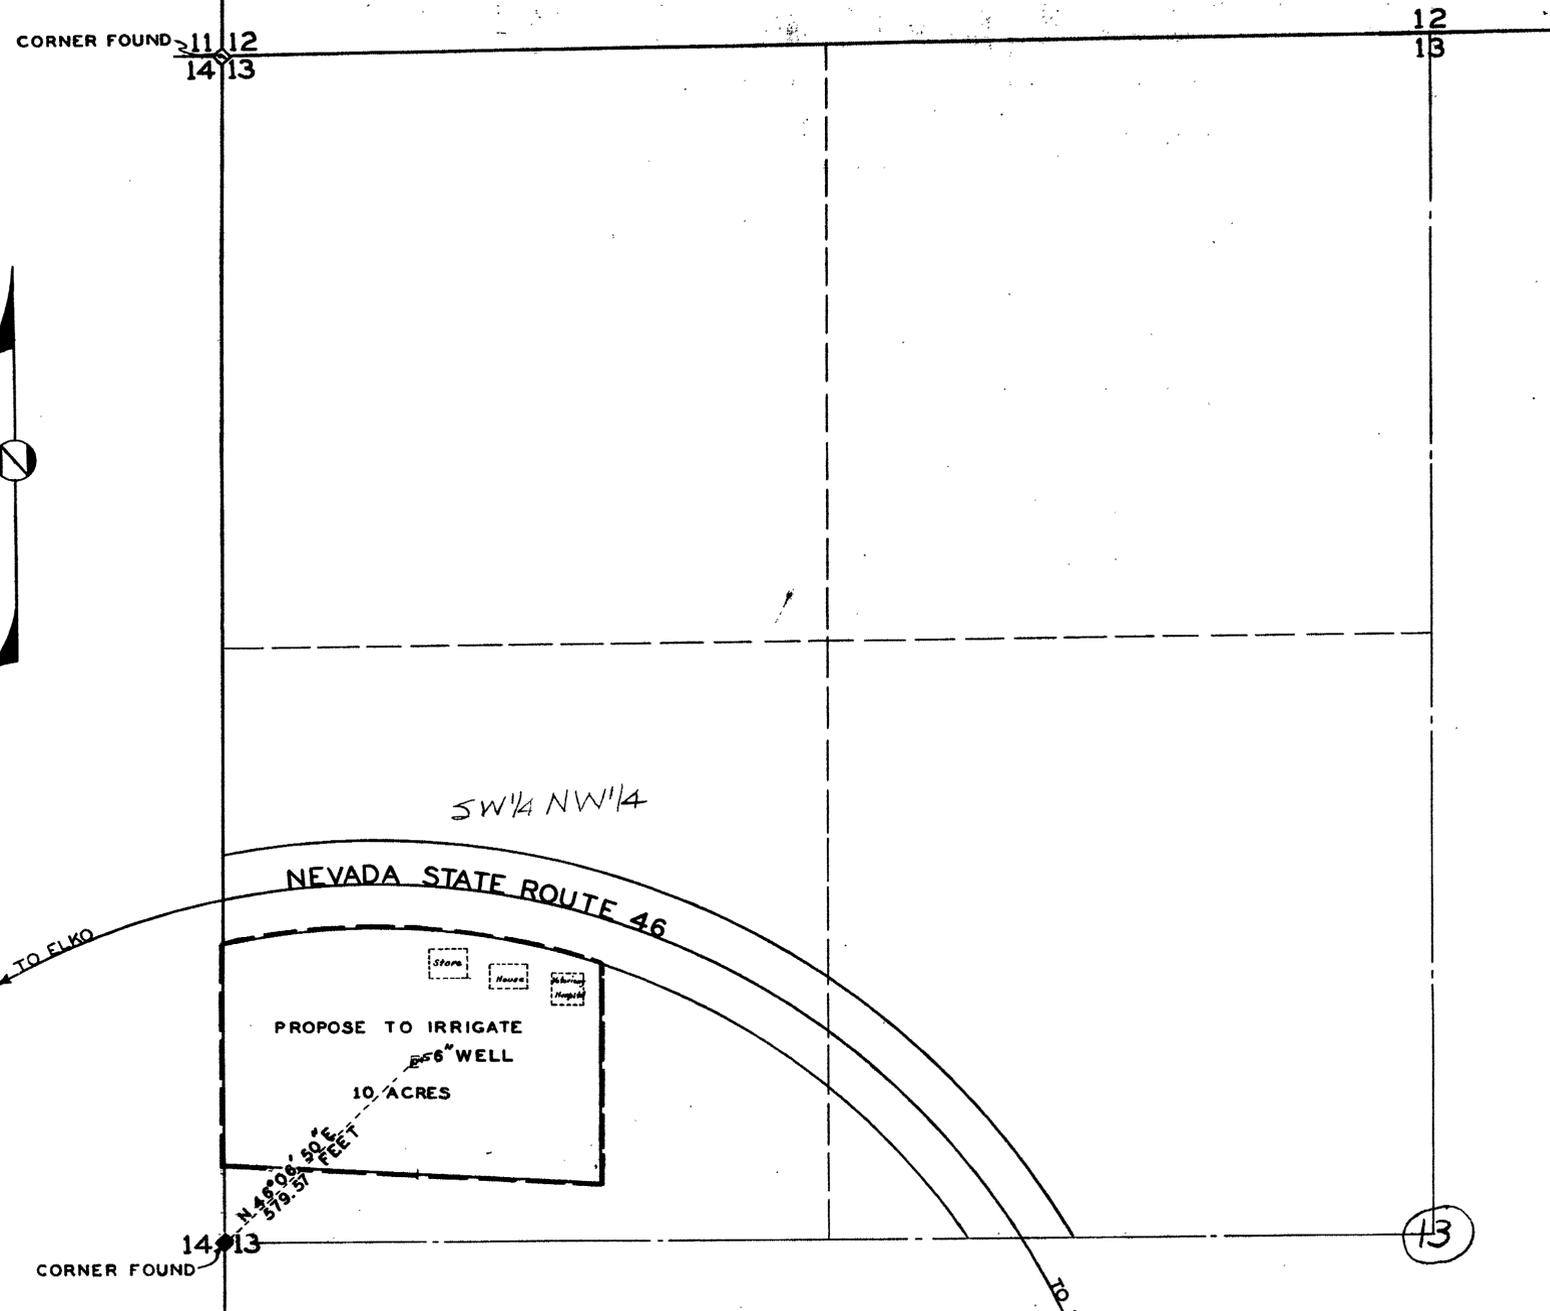

State of Nevada } s.s.
County of Elko }

I, W. H. Settelmeyer, being first duly sworn, depose and say that this map, consisting of one sheet, has been correctly drawn to the designated scale from field notes of a survey made under my supervision on the 22nd day of October 1952; that it truly and correctly represents the location and extent of the proposed works to divert water from an underground source in Elko County by R. W. Holbert for Irrigation and Domestic purposes. That the proposed point of diversion, the approximate location and size of the diverting channel or other conduit, the place and manner of use, and the location and names of all other works or streams which are crossed by, or connected with the said works, are fully and correctly designated thereon.

W. H. Settelmeyer
State Water Right Surveyor

Subscribed and sworn to before me this 29th day of October 1952.

Roberta J. Sawyer
Notary Public in and for
Elko County, Nevada.

SCALE 1" = 200'

FILED
JAN. 19, 1953
STATE ENGINEER'S OFFICE

OFFICE
STATE ENGINEER
JAN 19 1953
RECEIVED

MAP
TO ACCOMPANY APPLICATION TO
APPROPRIATE WATER FOR
IRRIGATION AND DOMESTIC USE
FROM AN UNDERGROUND SOURCE
IN ELKO COUNTY BY R. W.
HOLBERT

CERTIFICATE No. 4875 ISSUED Nov. 30, 1952

14774