


Description of Pipeline 14797 Villa B. Zeek.
 From point of diversion 2" pipeline, as proposed,
 will go in a northwesterly direction approximately
 15700 feet to a point on Permit No. 14150 pipe-
 line. Thence N.44°31'W. 888.4 feet along said
 pipeline to a point whence the N.E. Cor. Sec. 3,
 T. 34 N. R. 29 E. bears N. 80° 43' E. 354.0 feet.
 Thence along pipeline Permit No. 14150 N. 44° 31' W.
 8549.3 to a point. Thence N. 29° 31' W. 430 feet.
 Thence S. 70° 0' W. 20 feet to point of discharge.
 It is proposed to lay pipe so as not to interfere
 with Permit 14150.
 Elevation at point of diversion 5315.
 Elevation at discharge 4042.

State of Nevada ss
 County of Humboldt

I, J.G. Huntington, being first duly sworn, depose and
 say that this map has been correctly drawn to the
 designated scale from field notes of a survey made
 by me between the 16th day of February and
 the 6th day of March 1953; that it truly and
 correctly represents the location and extent of
 the proposed works to be used to divert water
 from Sulphur Cold Springs, in Pershing County,
 by Villa B. Zeek, for mining, milling and
 domestic purposes. That the proposed point
 of diversion, the approximate location and size
 of the diverting conduit, all reservoirs or basins,
 the location and names of all other works or
 streams which are crossed by or connected with said
 works are fully and correctly designated hereon.

J.G. Huntington
 State Water Right Surveyor

Subscribed and sworn to before me
 this 30 day of March 1953.
 James A. Atkinson
 Notary Public in and for
 Humboldt County, Nevada.

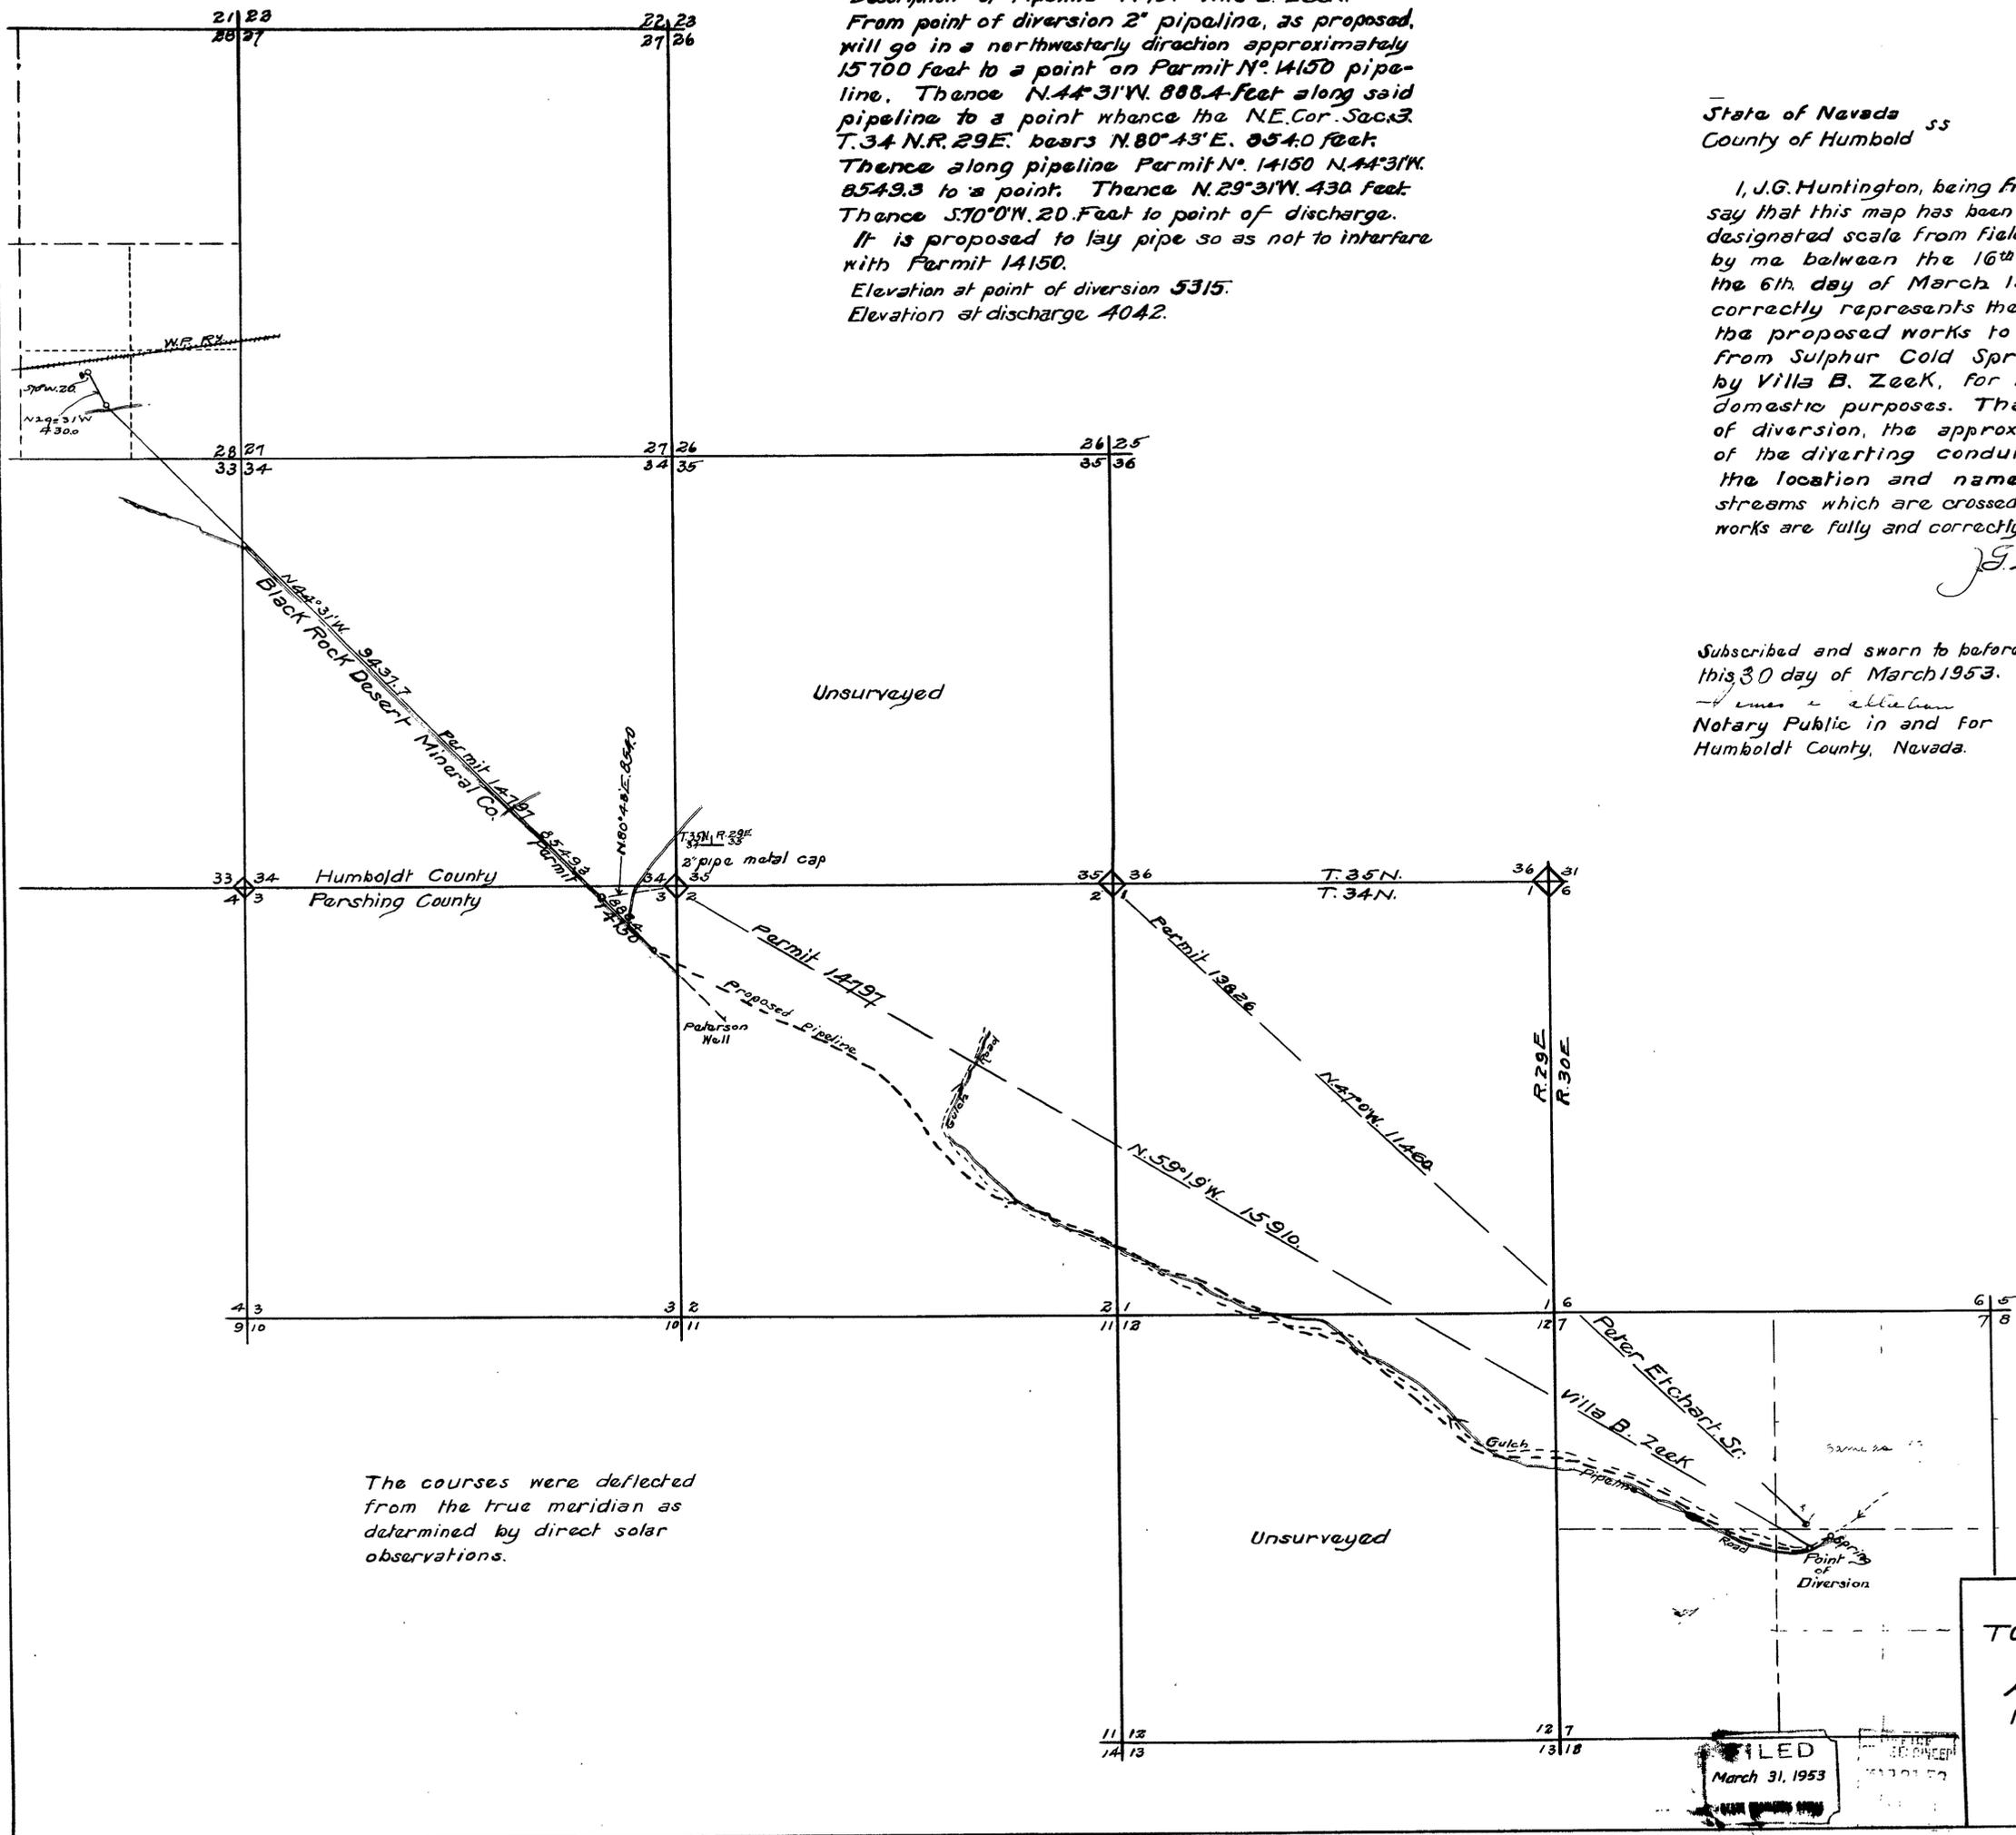

The courses were deflected
 from the true meridian as
 determined by direct solar
 observations.

Scale 1000 Ft. = 1 in.



MAP
 TO ACCOMPANY APPLICATION
 TO
 APPROPRIATE WATER FOR
 MINING, MILLING AND DOMESTIC
 PURPOSES
 BY VILLA B. ZEEK FROM
 GOLD SULPHUR SPRINGS

FILED
 March 31, 1953

14797