


T. 22 N. R. 54 E.

N. 89° 59' W. 5274.7'

BRASS CAP MKD.

T22N R54E
S21 S22
S20 S27
1957

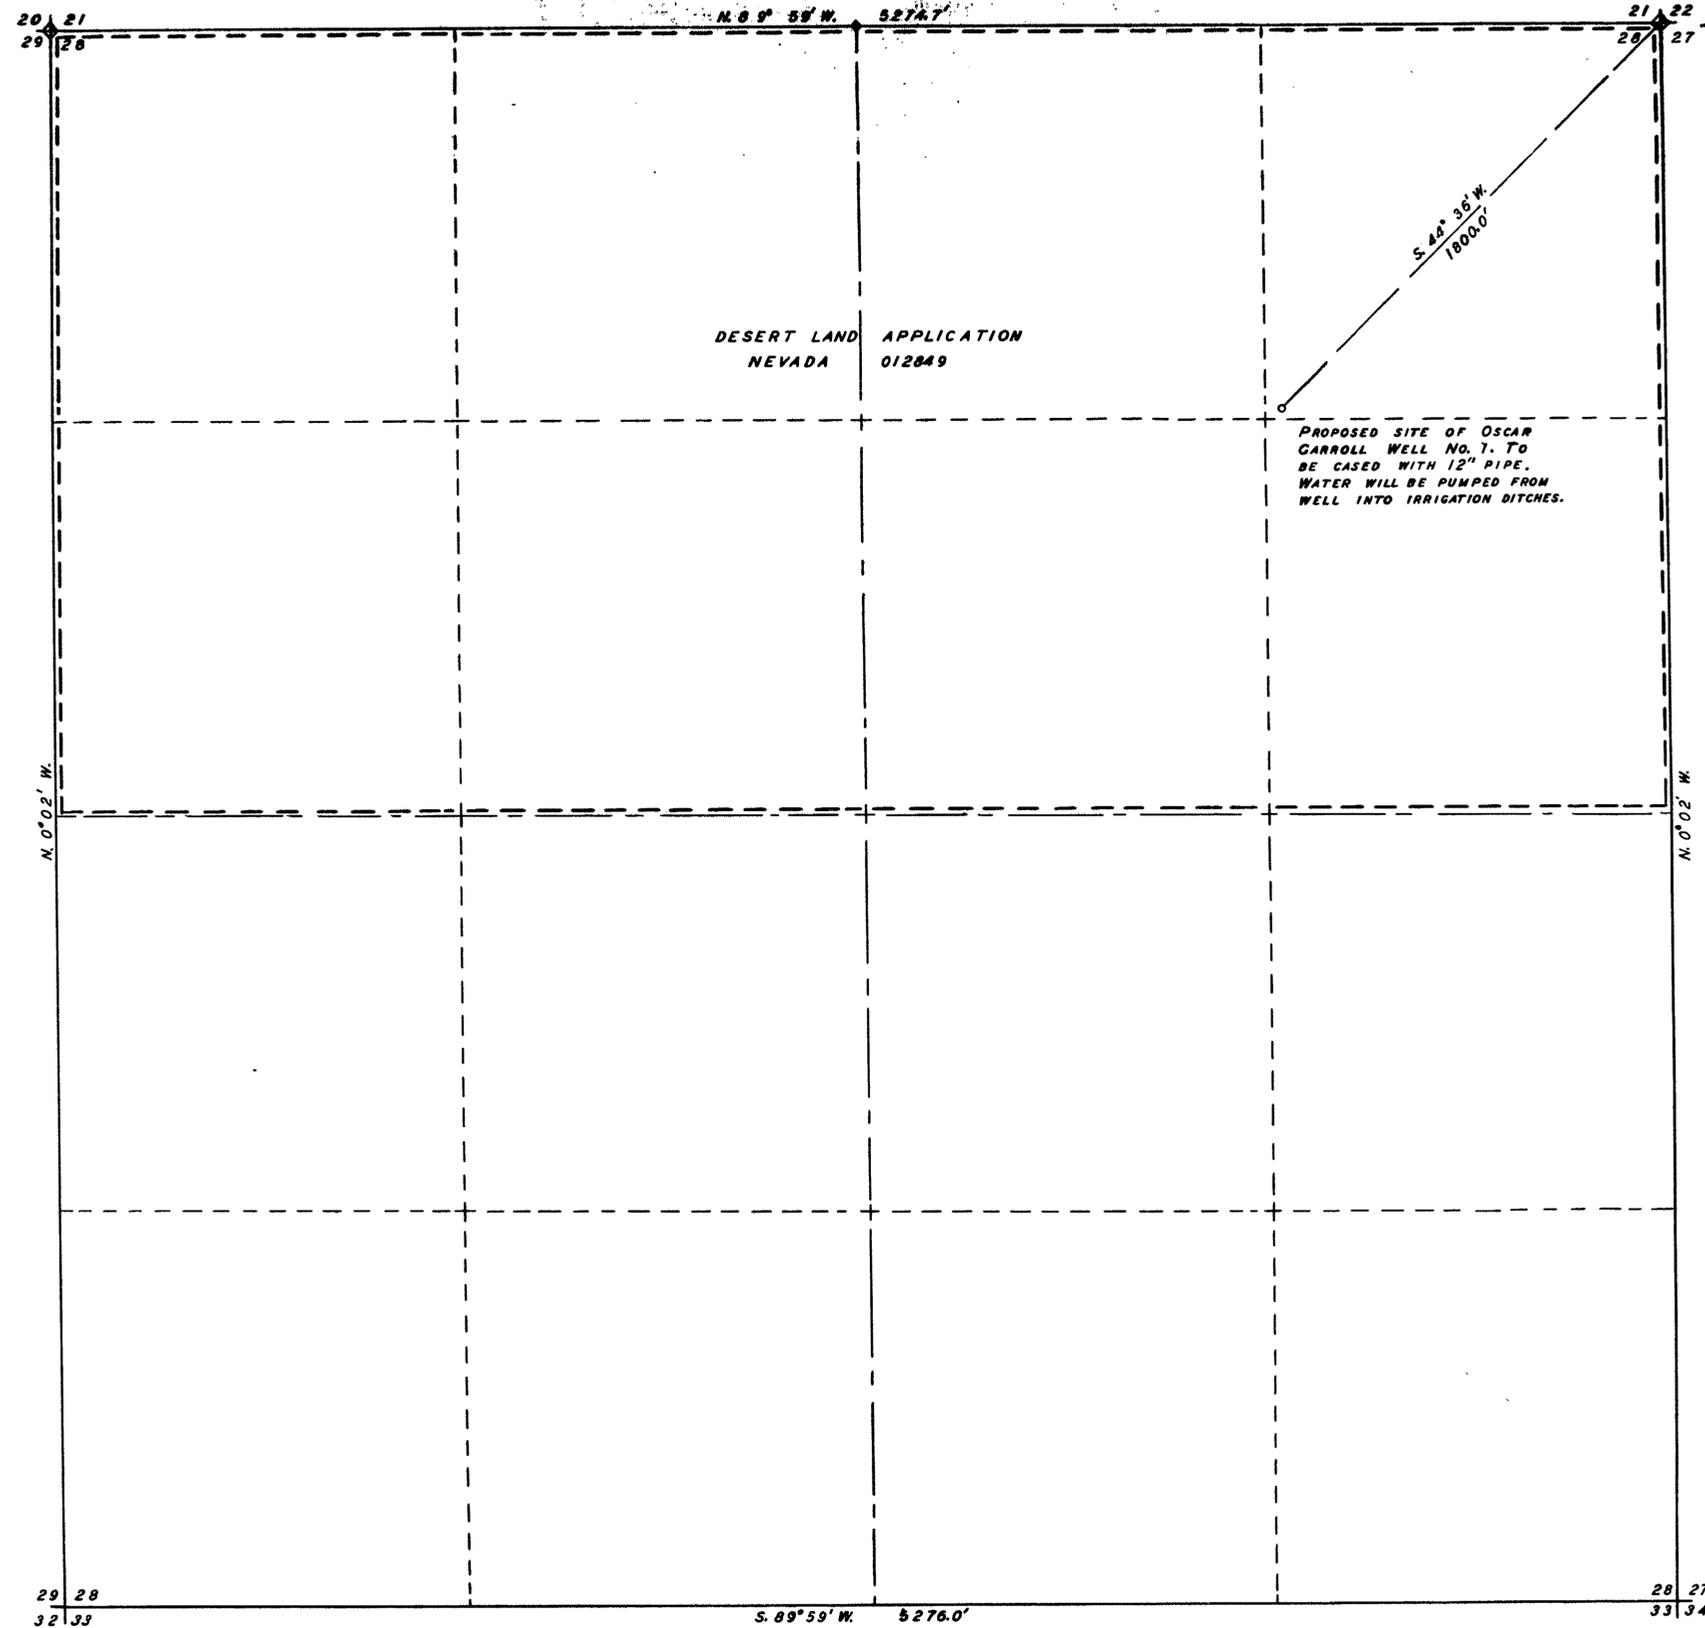

BEARING WAS OBTAINED FROM
GENERAL LAND OFFICE
SURVEY.

STATE OF NEVADA, } ss
 COUNTY OF EUREKA }
 I, FLOYD SADLER, BEING FIRST DULY SWORN,
 DEPOSE AND SAY THAT THIS MAP, CONSISTING
 OF ONE SHEET, HAS BEEN CORRECTLY DRAWN
 TO THE DESIGNATED SCALE FROM FIELD NOTES
 OF A SURVEY MADE BY ME ON MAY 24,
 1955; THAT IT TRULY AND CORRECTLY REPRESENTS
 THE PROPOSED LOCATION AND EXTENT
 OF THE WORKS USED TO DIVERT WATER FROM
 AN UNDERGROUND SOURCE, IN EUREKA COUNTY,
 BY OSCAR CARROLL, FOR IRRIGATION AND DOMESTIC
 PURPOSES. THAT THE PROPOSED POINT
 OF DIVERSION, THE APPROXIMATE LOCATION AND
 SIZE OF THE DIVERTING CONDUIT, ALL RESERVOIRS
 OR BASINS, THE LOCATION AND NAMES OF
 ALL OTHER WORKS WHICH WILL CROSS OR CONNECT
 WITH THE PROPOSED WORKS, AND THE
 BOUNDARY OF ALL LANDS, SHOWING BY 40-ACRE
 SUBDIVISIONS THE AREAS PROPOSED TO BE
 IRRIGATED, ARE FULLY AND CORRECTLY DESIGNATED
 THEREON.

Floyd Sadler
 STATE WATER RIGHT SURVEYOR.

SUBSCRIBED AND SWORN TO BEFORE ME
 THIS 20th DAY OF JUNE, 1955.

J. H. DeLong
 Notary Public for the State of Nevada

SCALE: 1 INCH = 300 FEET.
 0 100 300 600 1200

FILED
 JUNE 20, 1955
 STATE ENGINEER'S OFFICE

STATE ENGINEER
 FLOYD SADLER

MAP
 TO ACCOMPANY APPLICATION
 TO APPROPRIATE WATER
 FOR IRRIGATION AND DOMESTIC
 PURPOSES BY OSCAR CARROLL
 FROM AN UNDERGROUND
 SOURCE (OSCAR CARROLL
 WELL NO. 1)