


PORTION NE $\frac{1}{4}$ NE $\frac{1}{4}$ Sec. 9, T.21 S., R.61 E., M.D.B. & M.

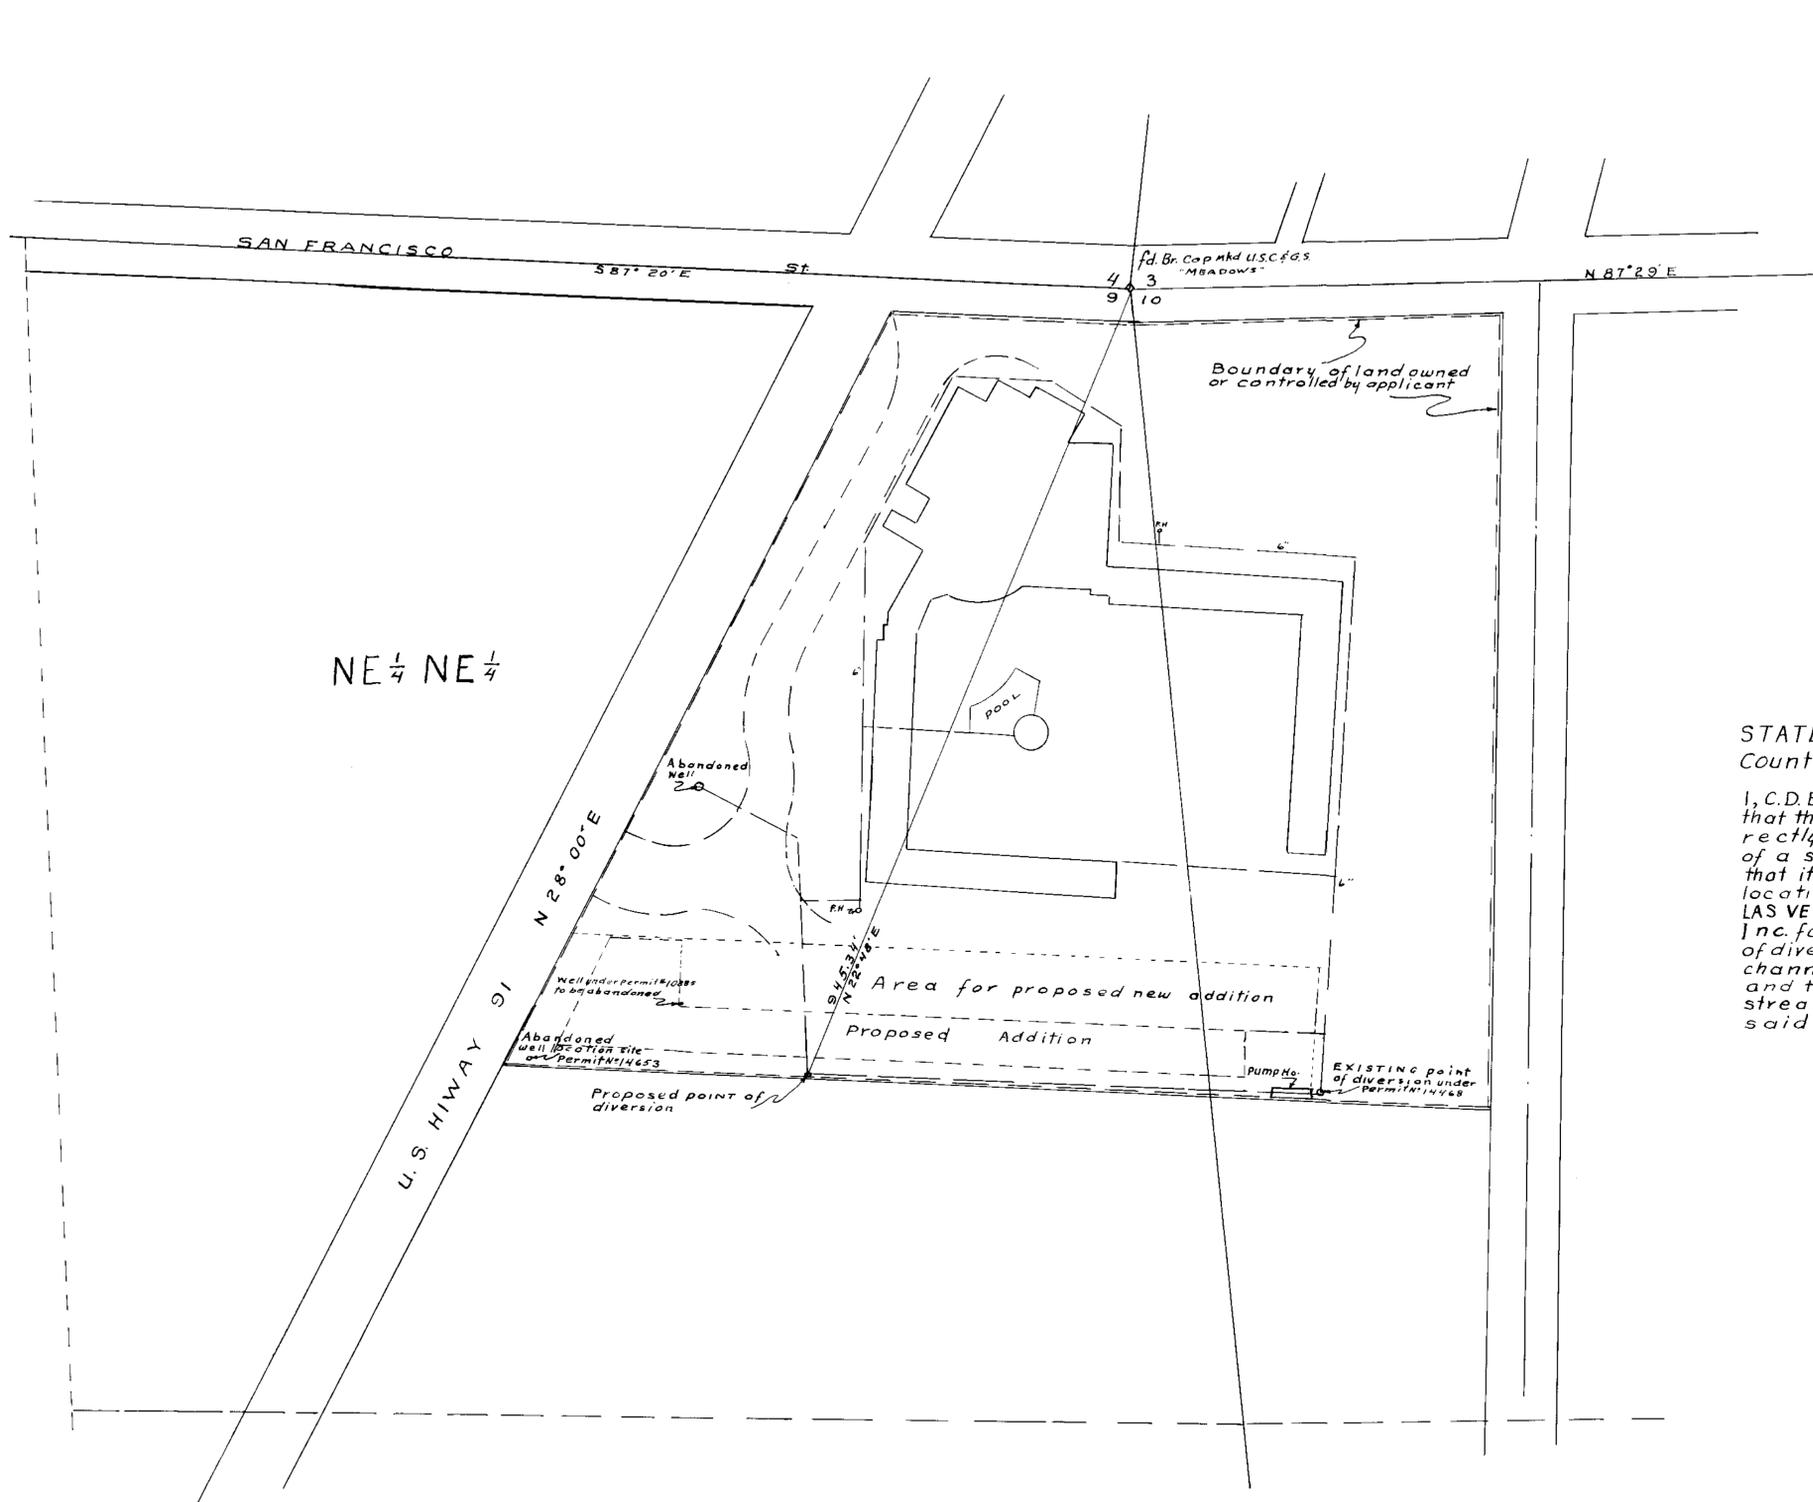

STATE OF NEVADA)
County of Clark) ss.

I, C.D. BAKER, being first duly sworn, depose and say that this map, consisting of one sheet, has been correctly drawn to the designated scale from field notes of a survey made by me on the 21st day of April 1953; that it truly and correctly represents the proposed location and extent of the works to divert water from LAS VEGAS ARTESIAN BASIN in CLARK COUNTY, by PREWIN Inc. for quasi-municipal use; that the proposed point of diversion, approximate size and location of diverting channel or other conduit, place and manner of use and the location and names of all other works or streams which are crossed by or connected with said works are fully and correctly designated hereon.


C.D. Baker STATE WATER RIGHT SURVEYOR

Subscribed and sworn to before me this 8th day of May 1953.

Francis W. Keller
NOTARY PUBLIC IN AND FOR CLARK COUNTY, NEVADA.

My commission expires February 16 1955

Basis of bearings: U.S. HIGHWAY 91

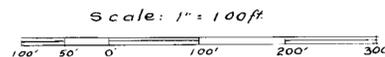

8712 2-5-76

MAY 11, 1953

MAP TO ACCOMPANY
APPLICATION N^o
TO APPROPRIATE WATER FOR
QUASI-MUNICIPAL USE
BY PREWIN, INC., FROM
LAS VEGAS ARTESIAN BASIN