


T. 22 S., R. 60 E., M.D.B. & M.

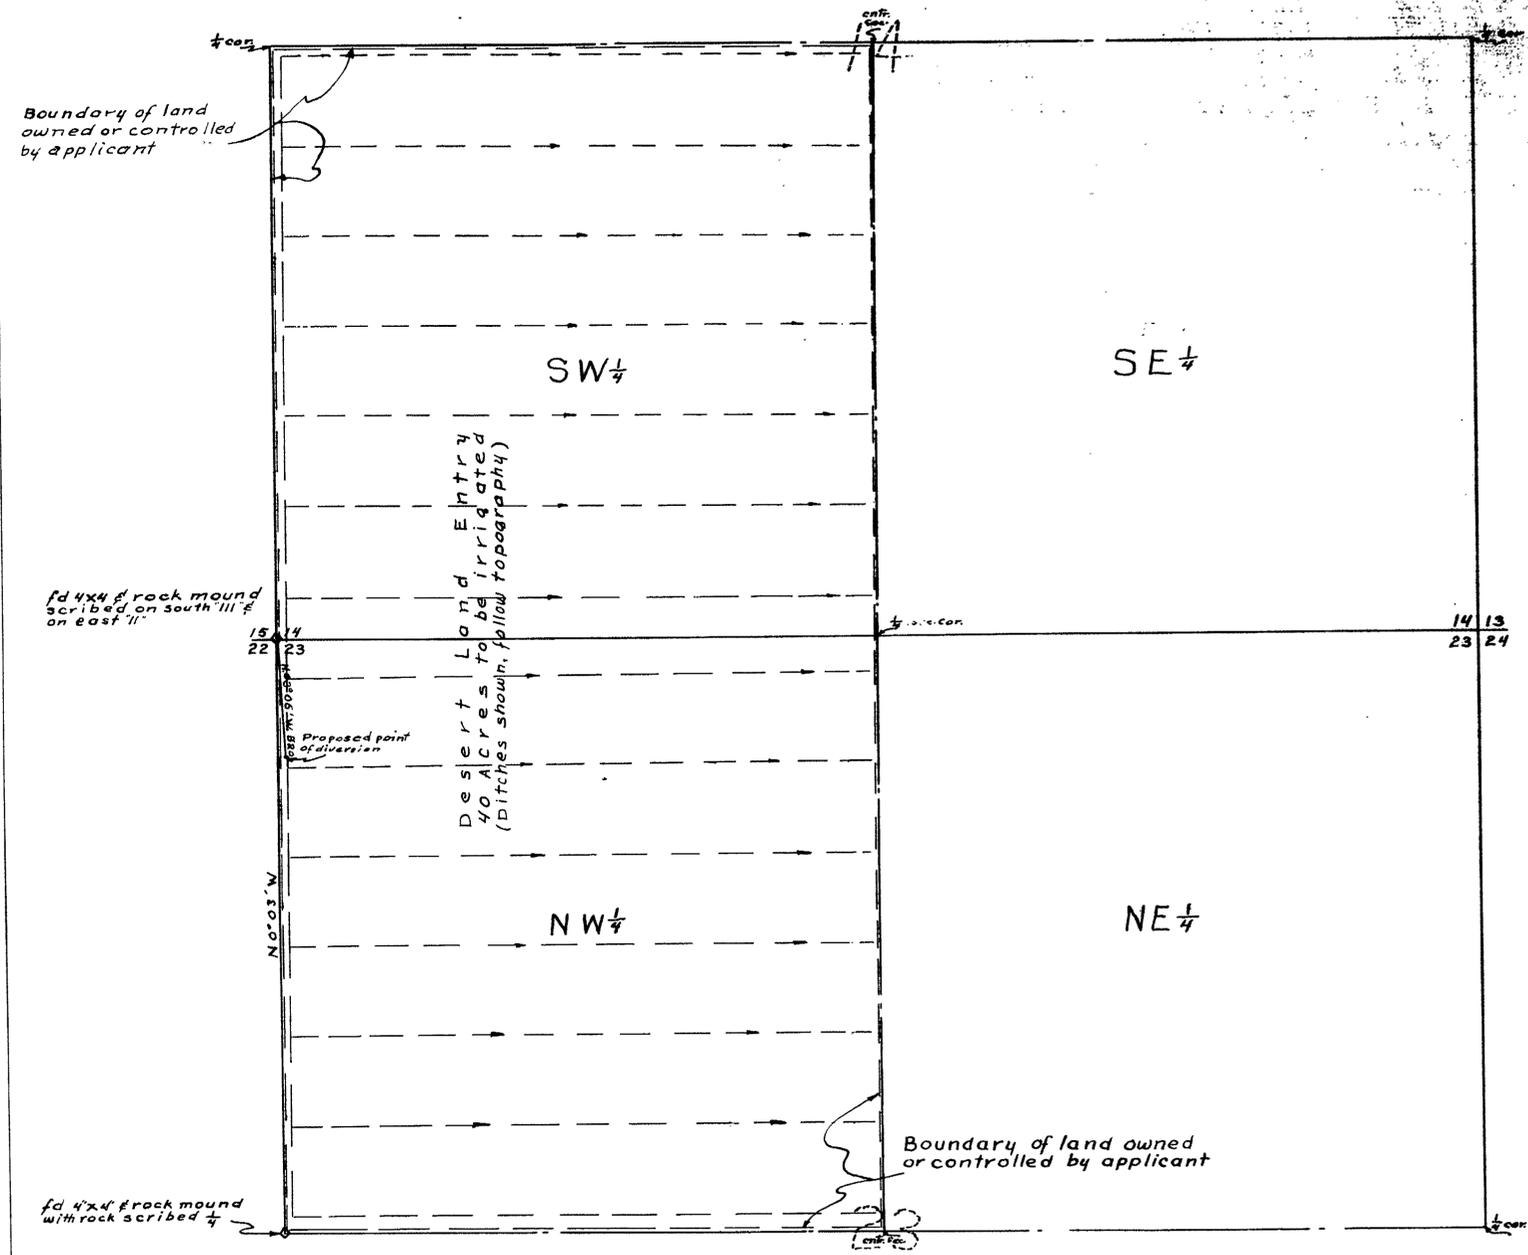


STATE OF NEVADA } ss.  
County of Clark }

I, C.D. BAKER, being first duly sworn, depose and say that this map, consisting of one sheet, has been correctly drawn to the designated scale from field notes of a survey made by me on the 16th day of April, 1953; that it truly and correctly represents the proposed location and extent of the works to divert water from an unnamed well for irrigation use by CHARLES K. BOWLES; that the proposed point of diversion approximate size and location of diverting channel or other conduit, place and manner of use and the location and names of all other works or streams which are crossed by or connected with said works, are fully and correctly designated hereon.

*C.D. Baker* STATE WATER RIGHT SURVEYOR

Subscribed and sworn to before me on this  
8 day of May 1953  
*James P. Heber*  
NOTARY PUBLIC IN AND  
FOR CLARK COUNTY, NEVADA  
My commission expires  
February 16, 1955

Basis of bearings: Government plat of township. Westline Sec. 23 bears N. 0° 03' W.

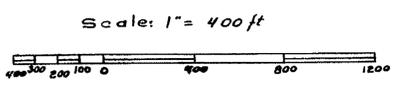

FILED  
MAY 11, 1953  
STATE ENGINEER'S OFFICE

STATE ENGINEER  
MAY 11 1953

MAP TO ACCOMPANY  
APPLICATION N<sup>o</sup> 14901  
TO APPROPRIATE WATER FOR  
IRRIGATION by  
JEROME C. HUGHES &  
CHARLES K. BOWLES  
FROM UNNAMED WELL IN  
CLARK COUNTY, NEVADA