

T 14S R 65E MDB&M

POINT OF DIVERSION IN
S.W.1/4 S.W.1/4 SEC. 11, T. 14S, R. 65E.


STATE OF NEVADA }
COUNTY OF CLARK } ss.

I, C.D. BAKER, BEING FIRST DULY SWORN, DEPOSE AND SAY THAT THIS MAP, CONSISTING OF ONE SHEET, HAS BEEN CORRECTLY DRAWN TO THE DESIGNATE SCALE FROM FIELDS NOTES OF A SURVEY MADE UNDER MY SUPERVISION AND DIRECTION, ON THE 19 DAY OF JUNE, 1953, THAT IT TRULY AND CORRECTLY REPRESENTS THE PROPOSED LOCATION AND EXTENT OF THE WORKS USED TO DIVERT WATER FROM UPPER MUDDY RIVER VALLEY IN CLARK COUNTY, NEVADA, BY LOUIS ADAMS, FOR IRRIGATION PURPOSES. THAT THE PROPOSED POINT OF DIVERSION, THE APPROXIMATE LOCATION AND SIZE OF THE DIVERTING CHANNEL, ALL RESERVOIRS OR BASINS, THE LOCATION AND NAMES OF ALL OTHER WORKS WHICH WILL CROSS OR CONNECT WITH THE PROPOSED WORKS, AND THE BOUNDARY OF ALL LANDS, SHOWING BY 40-ACRE SUBDIVISIONS THE ACRES PROPOSED TO BE IRRIGATED, AND FULLY AND CORRECTLY DESIGNATED THEREON.

C.D. Baker
STATE WATER RIGHT SURVEYOR

SUBSCRIBED AND SWORN TO BEFORE ME THIS 19 DAY OF June, 1953

Francis R. Heber
NOTARY PUBLIC IN AND FOR CLARK COUNTY, NEVADA.
MY COMMISSION EXPIRES February 16, 1955

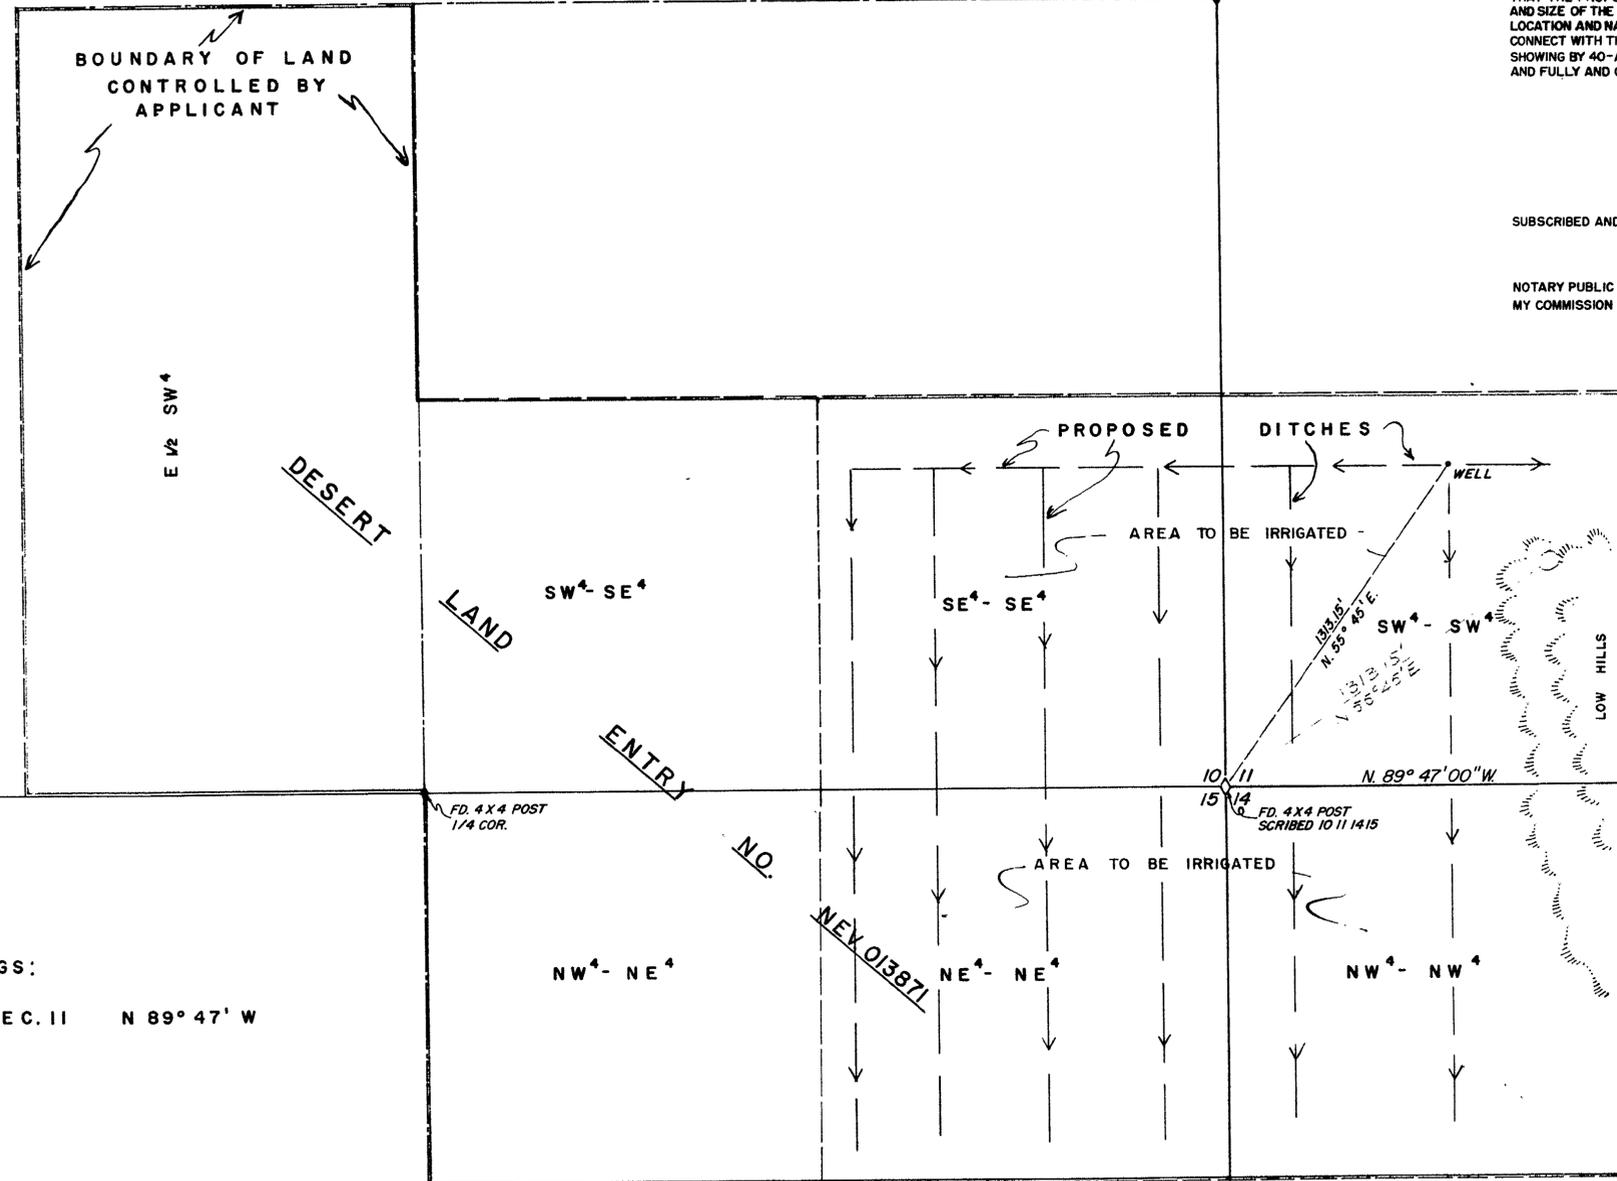

9 10
16 15 FD. 4X4 POST

BASIS OF BEARINGS:
SEC. LINE SW⁴ SEC. 11 N 89° 47' W

0 100 300 600 900 1200
SCALE 1" = 300'

FILED
JUNE 22, 1953
STATE ENGINEER'S OFFICE

MAP TO ACCOMPANY
APPLICATION
FOR
IRRIGATION
BY
LOUIS ADAMS
FROM
UPPER MUDDY RIVER VALLEY