
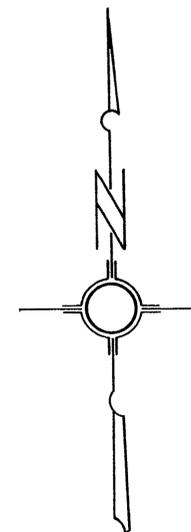


SEC. 27 T.20S., R.61E., M.D.B.&M.

POINT OF DIVERSION
N.E. 1/4 N.E. 1/4 SEC. 27

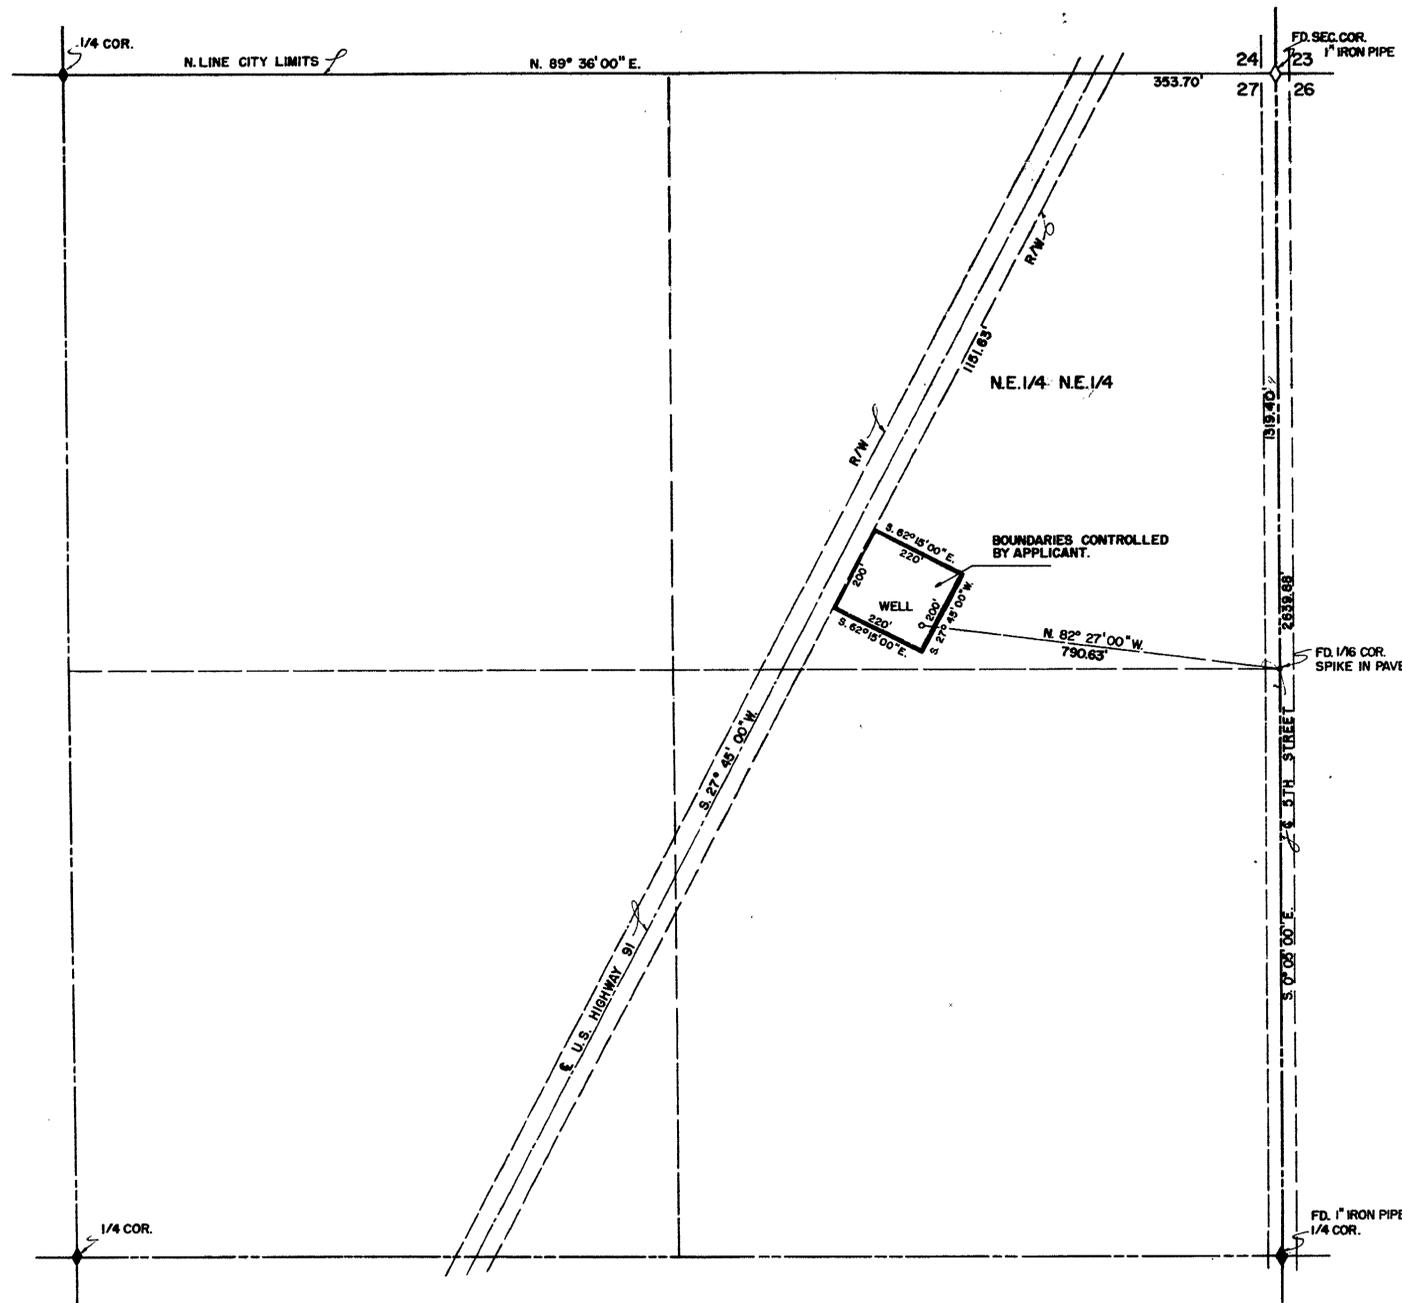

STATE OF NEVADA } ss.
COUNTY OF CLARK }

I, C. D. BAKER, BEING FIRST DULY SWORN, DEPOSE AND SAY THAT THIS MAP, CONSISTING OF ONE SHEET, HAS BEEN CORRECTLY DRAWN TO THE DESIGNATED SCALE FROM FIELD NOTES OF A SURVEY MADE UNDER MY SUPERVISION AND DIRECTION ON THE 2 DAY OF JULY, 1953, THAT IT TRULY AND CORRECTLY REPRESENTS THE PROPOSED LOCATION AND EXTENT OF THE WORKS USED TO DIVERT WATER FROM LAS VEGAS ARTESIAN BASIN, IN CLARK COUNTY, BY R. D. GORTON, FOR QUASI-MUNICIPAL USE. AND THE BOUNDARIES OF THE LANDS EMBODIED IN THE TRACT OWNED OR CONTROLLED BY THE APPLICANT, AND UPON WHICH IT IS PROPOSED TO USE THE WATER APPLIED FOR, ARE FULLY AND CORRECTLY DESIGNATED THEREON.

C. D. Baker
STATE WATER RIGHT SURVEYOR

SUBSCRIBED AND SWORN TO BEFORE ME THIS 6 DAY OF July, 1953

Francis R. Heher

NOTARY PUBLIC IN AND FOR CLARK COUNTY, NEVADA


MY COMMISSION EXPIRES February 16 1955

BASIS OF BEARING :

(S. 0° 05' 00" E.) SEC. LINE 27 & 26

0 100 200 400 600 800
SCALE 1" = 200'

FILED
JULY 14, 1953
STATE ENGINEER'S OFFICE

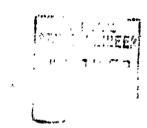

MAP TO ACCOMPANY
APPLICATION
FOR
QUASI-MUNICIPAL
BY
R. D. GORTON
FROM
LAS VEGAS ARTESIAN BASIN

15193