

STATE OF NEVADA } 55.
 County of White Pine


I, Robert W. Millard, being first duly sworn, depose and say that this map, consisting of one sheet, has been correctly drawn to the designated scale from field notes of a survey made by me between the 24th day of August and 8th day of October, 1953; that it truly and correctly represents the proposed location and extent of the works used to divert water from TEHAMA Creek, in White Pine County, by M. T. Magnuson, for irrigation and stockwatering purposes. That the proposed points of Diversion, the approximate location and size of the diverting channels, all reservoirs or basins, the location and names of all other works which will cross or connect with the proposed works, and the boundary of all lands, showing by 40-acre subdivisions the areas proposed to be irrigated, are fully and correctly designated thereon.

Robert W. Millard
 State Water Right Surveyor

Subscribed and sworn to before me this
 14th day of October, 1953.

F. W. Millard
 Notary Public in and for White Pine County, Nevada

My Commission expires December 22, 1953.

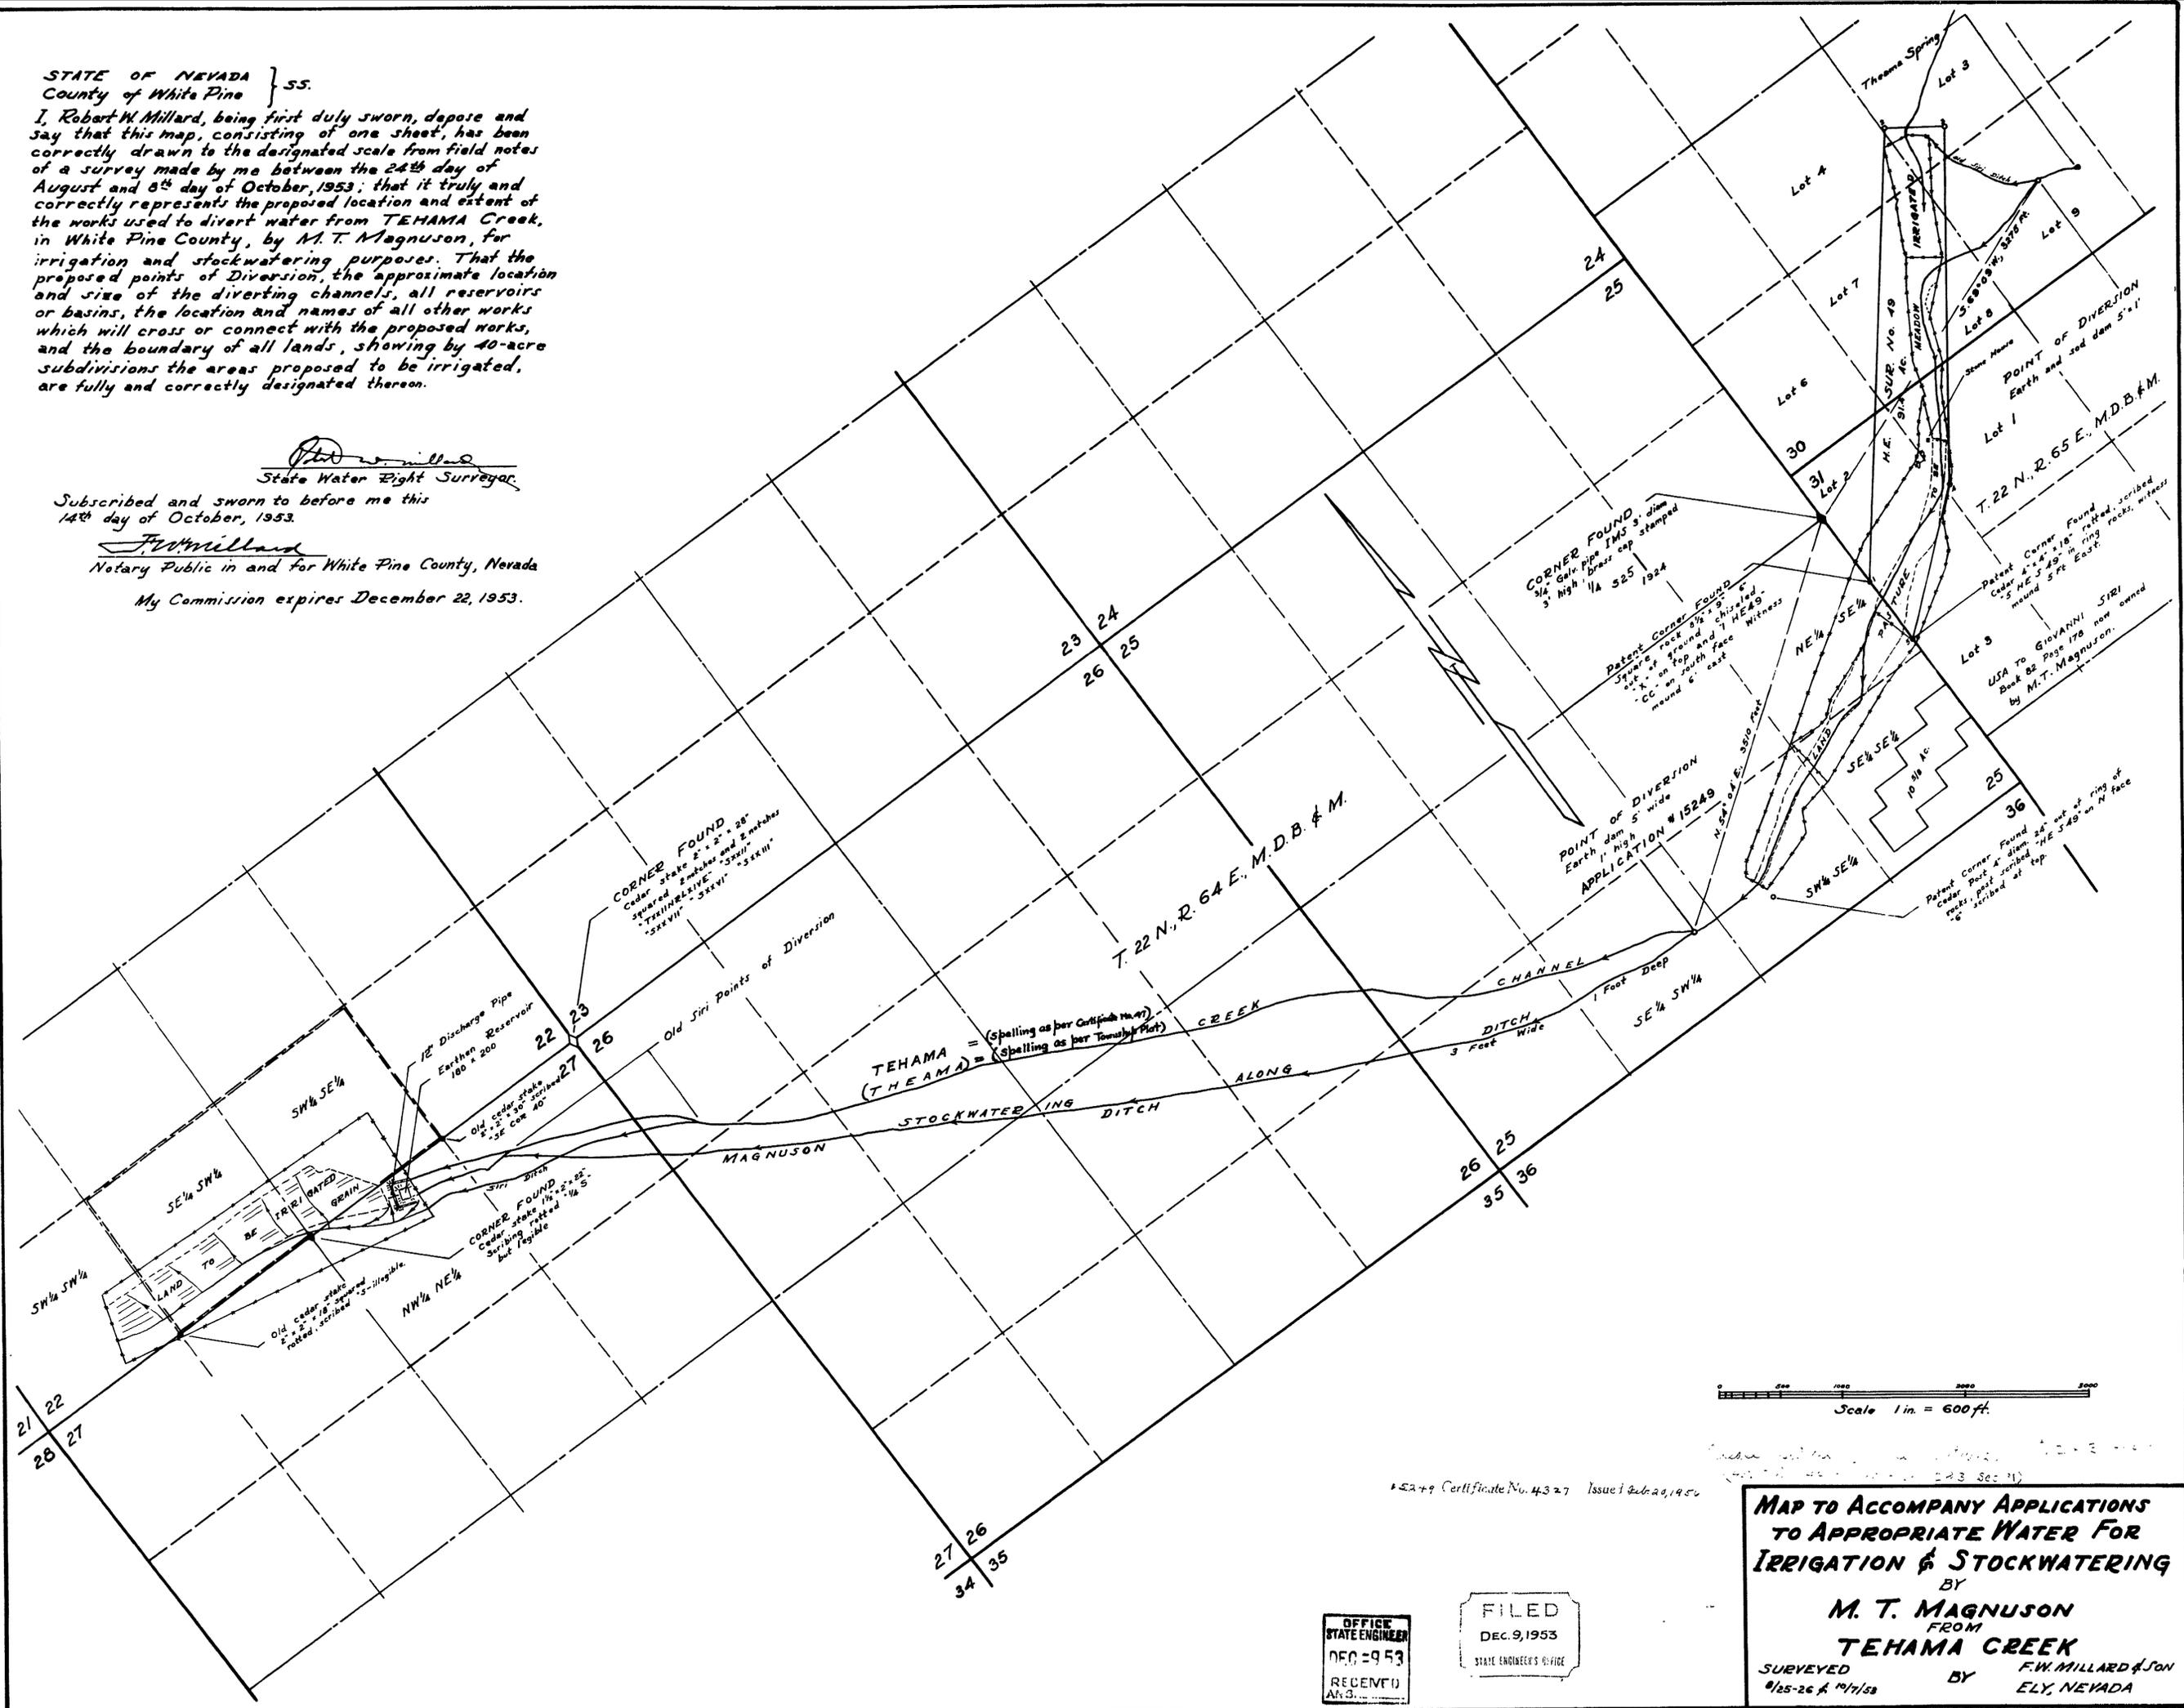

15249 Certificate No. 4327 Issue 12/20/1950

OFFICE
 STATE ENGINEER
 DEC 9 1953
 RECEIVED
 ANS.

FILED
 DEC. 9, 1953
 STATE ENGINEER'S OFFICE

**MAP TO ACCOMPANY APPLICATIONS
 TO APPROPRIATE WATER FOR
 IRRIGATION & STOCKWATERING**
 BY
M. T. MAGNUSON
 FROM
TEHAMA CREEK
 SURVEYED BY *F. W. MILLARD & SON*
 8/25-26 & 10/7/53 ELY, NEVADA

15249-15343