

13668 T. 20 S.

Section	Subdivision	Range	Cultivated acreage	Description of culture	Date of first culture
16	N $\frac{1}{2}$ SW $\frac{1}{4}$	S4E	80	BARLEY	
16	S $\frac{1}{2}$ SW $\frac{1}{4}$	"	80	COTTON	
16	SE $\frac{1}{4}$ NW $\frac{1}{4}$	"	40	ALFALFA	
17	SE $\frac{1}{4}$ SE $\frac{1}{4}$	"	40	COTTON	
17	SW $\frac{1}{4}$ SE $\frac{1}{4}$	"	40	GRAIN	

12545 ALL IN T.20S.

Section	Subdivision	Range	Cultivated acreage	Description of culture	Date of first culture
16	SE $\frac{1}{4}$ SW $\frac{1}{4}$	S4E	40	COTTON	
16	SW $\frac{1}{4}$ SW $\frac{1}{4}$	"	40	"	
17	SE $\frac{1}{4}$ SE $\frac{1}{4}$	"	40	"	
17	SW $\frac{1}{4}$ SE $\frac{1}{4}$	"	40	GRAIN	
16	N $\frac{1}{2}$ SW $\frac{1}{4}$	"	80	"	
16	SE $\frac{1}{4}$ NW $\frac{1}{4}$	"	40	ALFALFA	

13862

Section	Subdivision	Range	Cultivated acreage	Description of culture	Date of first culture
16	SE $\frac{1}{4}$ NW $\frac{1}{4}$	S4E	40	ALFALFA	
16	NE $\frac{1}{4}$ SW $\frac{1}{4}$	"	40	BARLEY	
16	NW $\frac{1}{4}$ SW $\frac{1}{4}$	"	40	"	
16	S $\frac{1}{2}$ SW $\frac{1}{4}$	"	80	COTTON	
17	SE $\frac{1}{4}$ SE $\frac{1}{4}$	"	40	"	
17	SW $\frac{1}{4}$ SE $\frac{1}{4}$	"	40	GRAIN	

STATE OF NEVADA }
COUNTY OF ESMERALDA } SS


I, Harry H. Hughes, being first duly sworn, depose and say that this map, consisting of one sheet, has been correctly drawn to the designated scale from field notes of a survey made by me between the 21st and 22nd days of July, 1953; that it truly and correctly represents the location and extent of the works used to divert water from an underground source, in Nye County, by E. S. Bowman, for irrigation purposes under applications No. 12545 & 13862, 13668. That the points of diversion, the location, size and grades of the diverting channels, location and description of all measuring devices, the location and extent of lands owned or controlled by the applicant upon which water applied for under applications 13668, No. 12545 & 13862 is used, together with the area and kind of culture in each 40-acre subdivision, and the location and names of all other works or streams which are crossed by or connected with said works are fully and correctly designated thereon.

Harry H. Hughes
STATE WATER RIGHT SURVEYOR

SUBSCRIBED AND SWORN TO BEFORE ME

THIS 4th DAY OF AUGUST, 1953

Betha Clark
RECORDER, ESMERALDA COUNTY, NEVADA

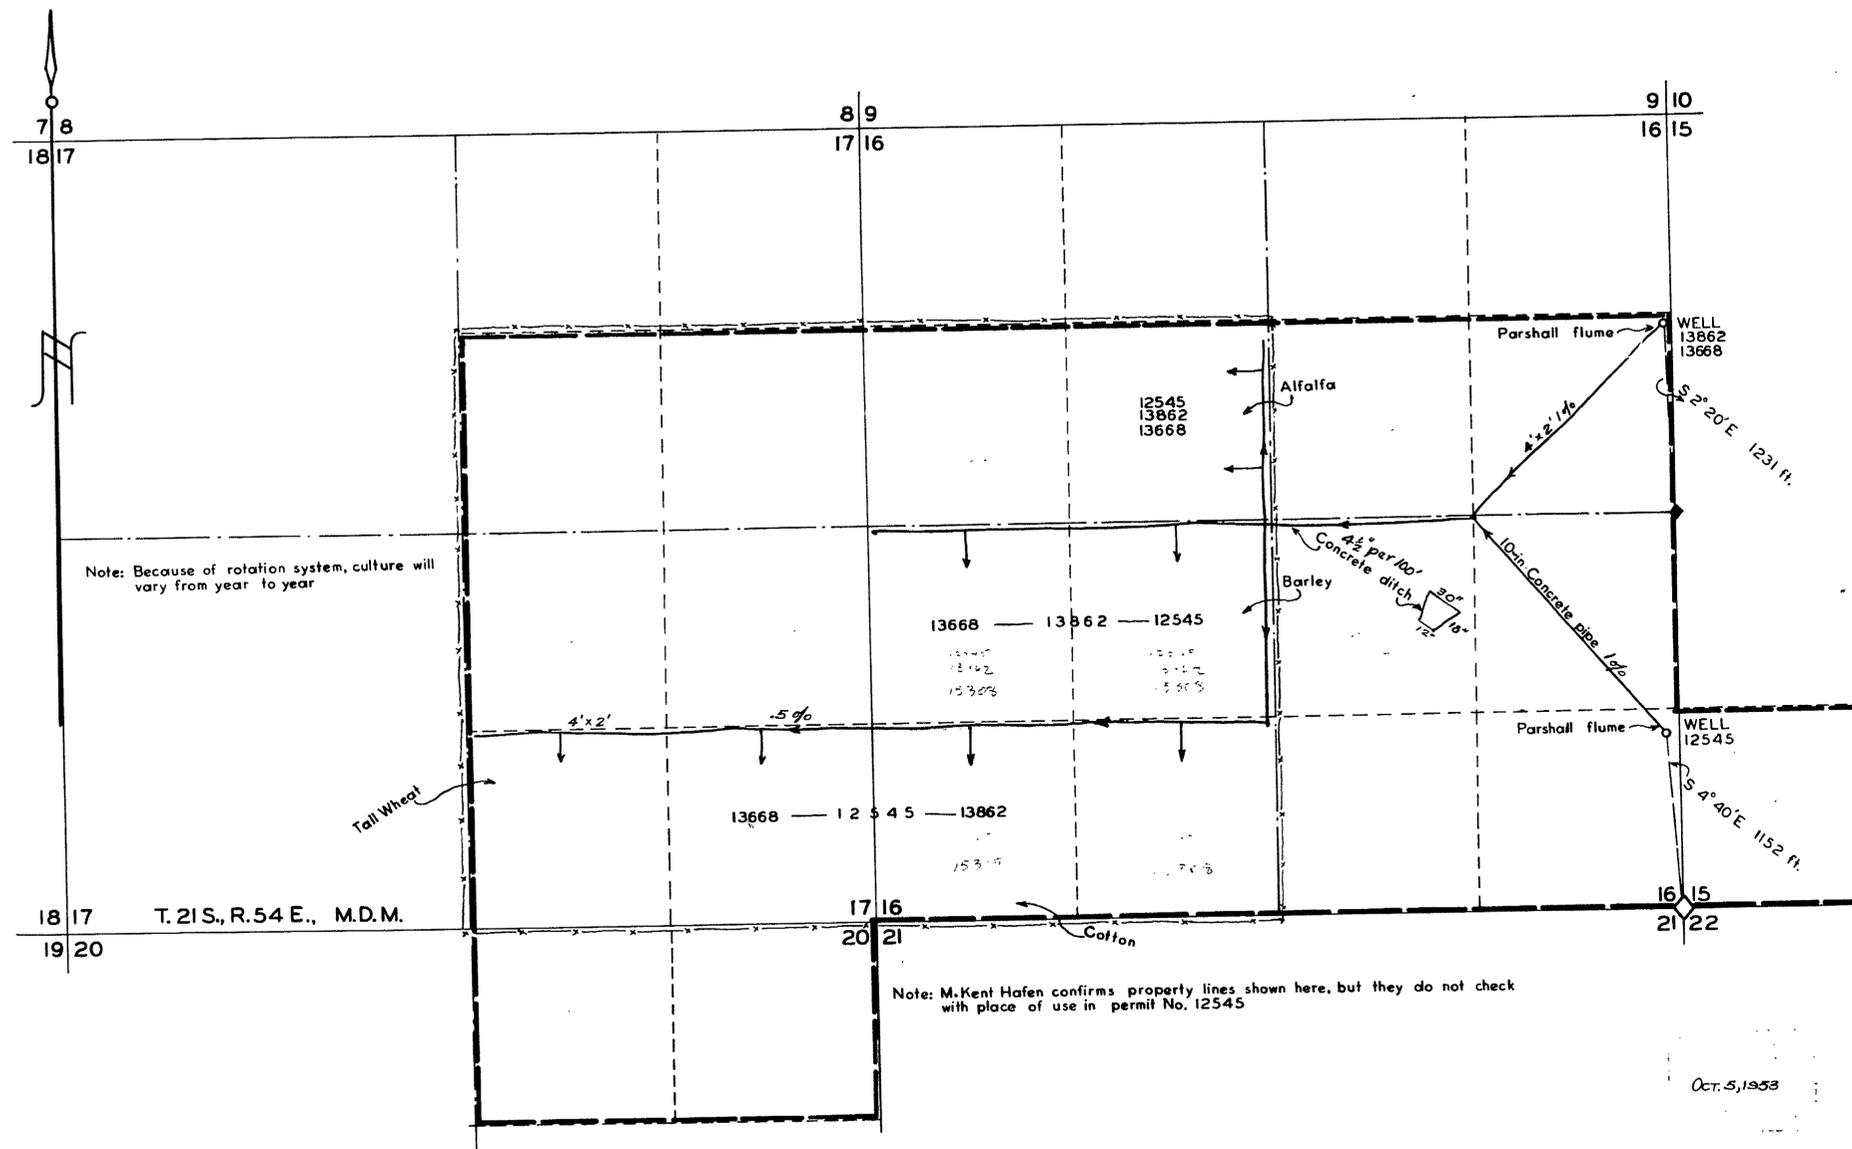

Note: Because of rotation system, culture will vary from year to year

Note: M. Kent Hafen confirms property lines shown here, but they do not check with place of use in permit No. 12545

15310 4284 Feb. 10, 1956
15309 4285 Feb. 1955

SCALE 1 in. = 600 ft.



Oct. 5, 1953

MAP TO ACCOMPANY
PROOF OF BENEFICIAL USE UNDER
APPLICATIONS No. 12545 & 13862, 13668
FOR
IRRIGATION AND DOMESTIC
BY
E. S. BOWMAN
FROM
UNDERGROUND SOURCE

15308-15309-15310