


T. 22N. - R. 20E.

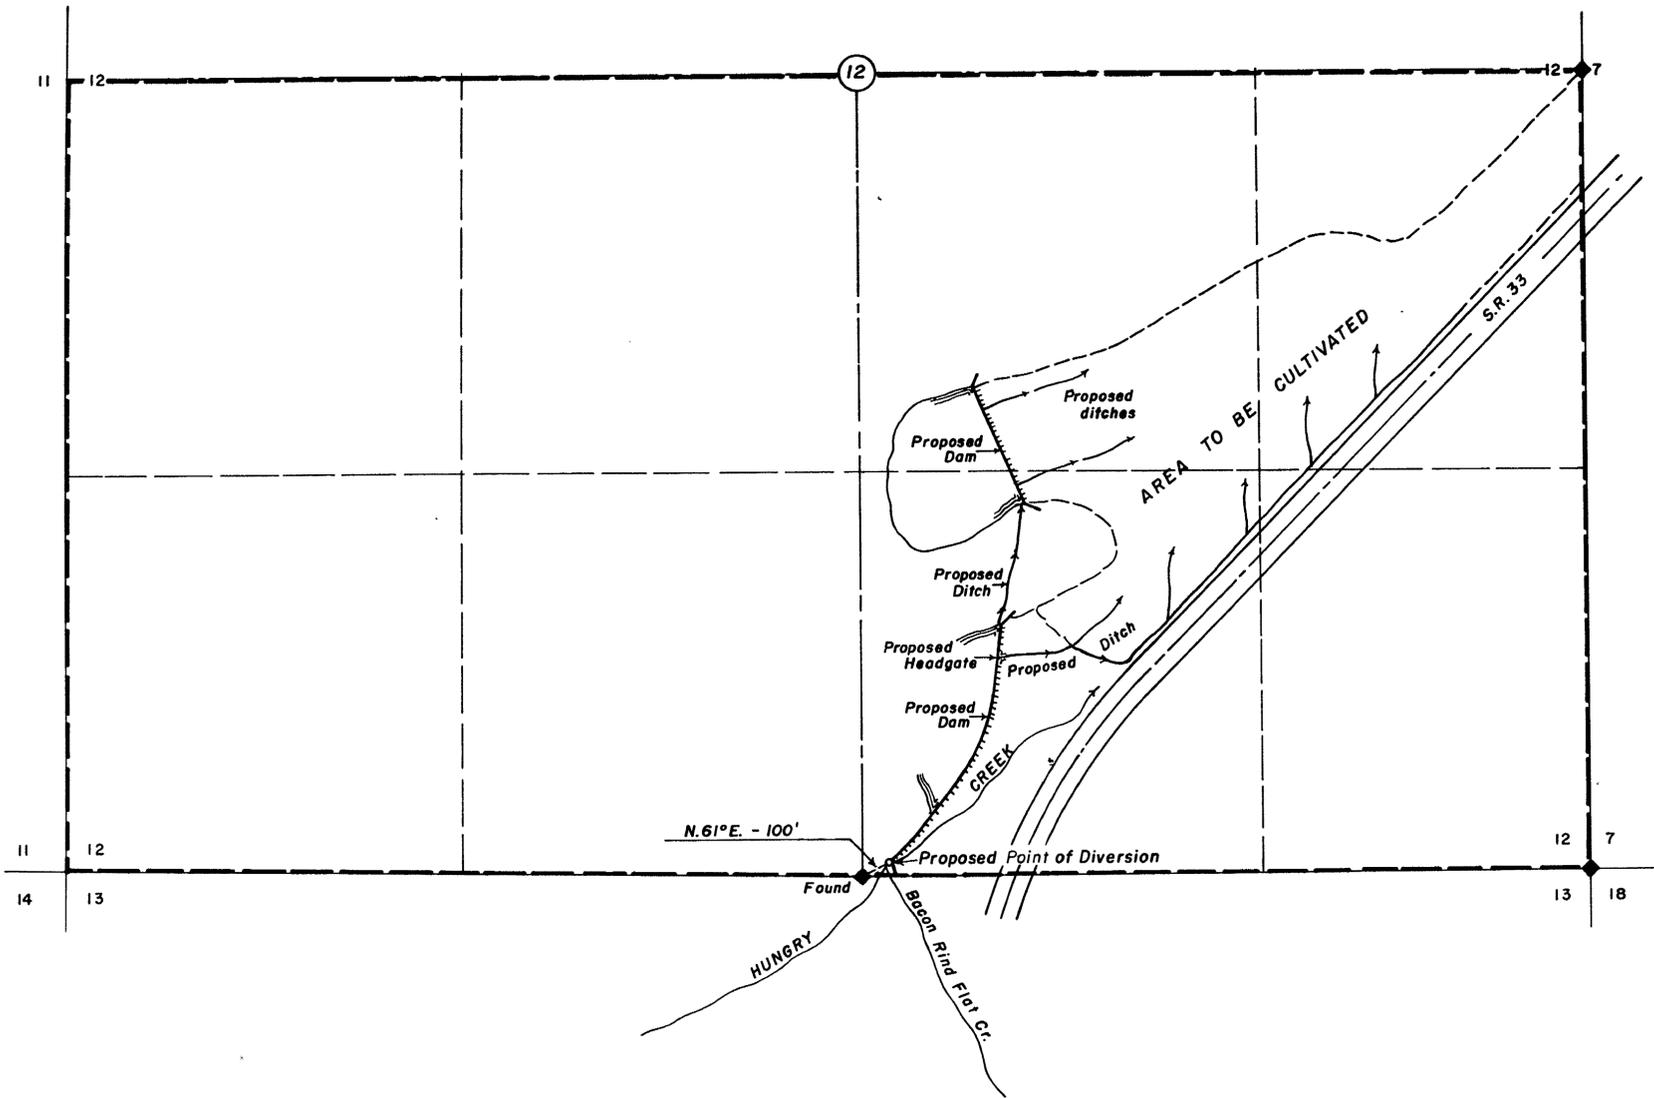

State of Nevada  
County of Washoe ss.

I, ROBERT F. GUINN, being first duly sworn, depose and say that this map has been correctly drawn to the designated scale from field notes of a survey made by me between the 13th day of April and the 14th day of April, 1954, that it truly and correctly represents the location and extent of the works to be used to divert water from Hungry and Bacon Rind Flat Creeks in Washoe County by IRA G. BLUNDELL for irrigation purposes under application No. 15327. That the point of diversion, the location of the diverting device, the location and extent of lands owned or controlled by the applicant upon which water applied for under application No. 15327 is to be used, together with the area and kind of culture in each 40-acre subdivision, and the location and names of all other works or streams which are crossed by or connected with said works are fully and correctly designated thereon.

*Robert F. Guinn*  
State Water Right Surveyor

Subscribed and sworn to before me this 2nd day of June, 1954.

*Lawrence H. Chambers*  
Notary Public in and for Ormsby County, Nevada.  
My commission expires Apr 5, 1956.



SCALE — 1" = 300'  
300 150 0 300 600 900

FILED  
JUNE 2, 1954  
STATE ENGINEER'S OFFICE

OFFICE  
STATE ENGINEER  
JUN 2 1954  
RECEIVED

MAP TO ACCOMPANY  
APPLICATION No. 15327 BY  
IRA G. BLUNDELL  
TO APPROPRIATE WATER FROM  
HUNGRY AND BACON RIND FLAT  
CREEKS IN WASHOE COUNTY

15327

15327 J-20