


STATE OF NEVADA }  
 COUNTY OF ESMERALDA } SS.

I, Harry H. Hughes, being first duly sworn, depose and say that this map, consisting of one sheet, has been correctly drawn to the designated scale from field notes of a survey made by me (or under my supervision and direction) between the 10th day of Oct. and the 11th day of Oct., 1953; that it truly and correctly represents the proposed location and extent of the works used to divert water from an underground source, in Nye County, by Bickel-Dorothy Co., Inc., for irrigation purposes. That the proposed point of diversion, the approximate location and size of the diverting channel, all reservoirs or basins, the location and names of all other works which will cross or connect with the proposed works, and the boundary of all lands, showing by 40-acre subdivisions the areas proposed to be irrigated, are fully and correctly designated thereon.

*Harry H. Hughes*  
 State Water Right Surveyor

Subscribed and sworn to before me  
 this *30th* day of *April*, 1954  
*Francis A. Carlson*  
 Notary Public in and for Esmeralda County, Nevada

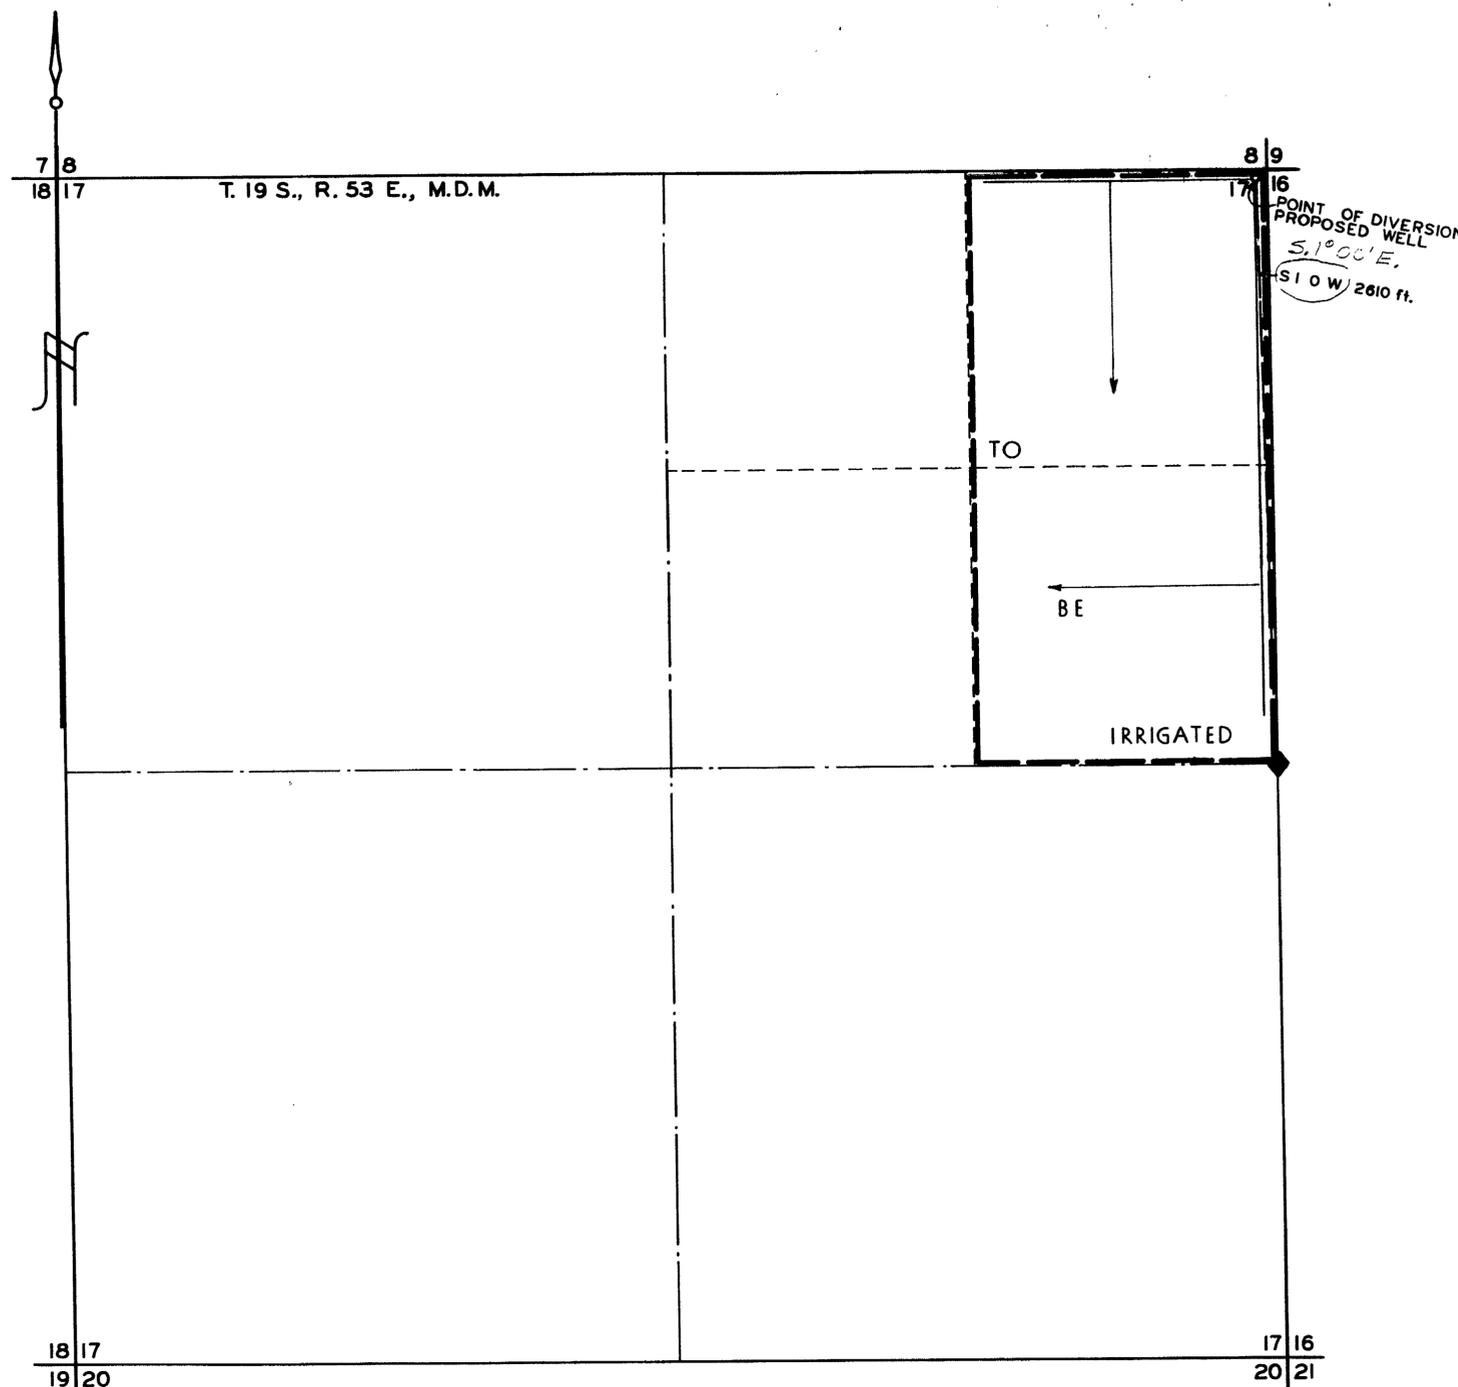

SCALE 1 in = 400 ft.



FILED  
 MAY 5, 1954  
 STATE ENGINEER'S OFFICE

OFFICE  
 STATE ENGINEER  
 MAY - 5 - 54  
 RECEIVED

MAP TO ACCOMPANY  
 APPLICATION TO APPROPRIATE WATER  
 FOR  
 IRRIGATION  
 BY  
 BICKEL-DOROTHY CO., INC.  
 FROM  
 UNDERGROUND SOURCE

15340