


STATE OF NEVADA S.S.
County of White Pine

I, Robert W. Millard, being first duly sworn, depose and say that this map, consisting of one sheet, has been correctly drawn to the designated scale from field notes of a survey made under my supervision and direction between the 25th and 29th days of May, 1954, that it truly and correctly represents the proposed location and extent of the works used to divert water from UNDERGROUND SOURCES, in White Pine County, by MARYON E. HAIRE and TOM C. HAIRE, for irrigation purposes. That the proposed point of diversion, the approximate location and size of the diverting channel, all reservoirs or basins, the location and names of all other works which will cross or connect with the proposed works, and the boundaries of all lands, showing by 40-acre subdivisions the areas proposed to be irrigated, are fully and correctly designated thereon.

Robert W. Millard
State Water Right Surveyor

Subscribed and sworn to before me this 11th day of February, 1957.

Kathryn Blaine Henderson
Notary Public in and for White Pine County, Nevada.
My commission expires December 16, 1959.

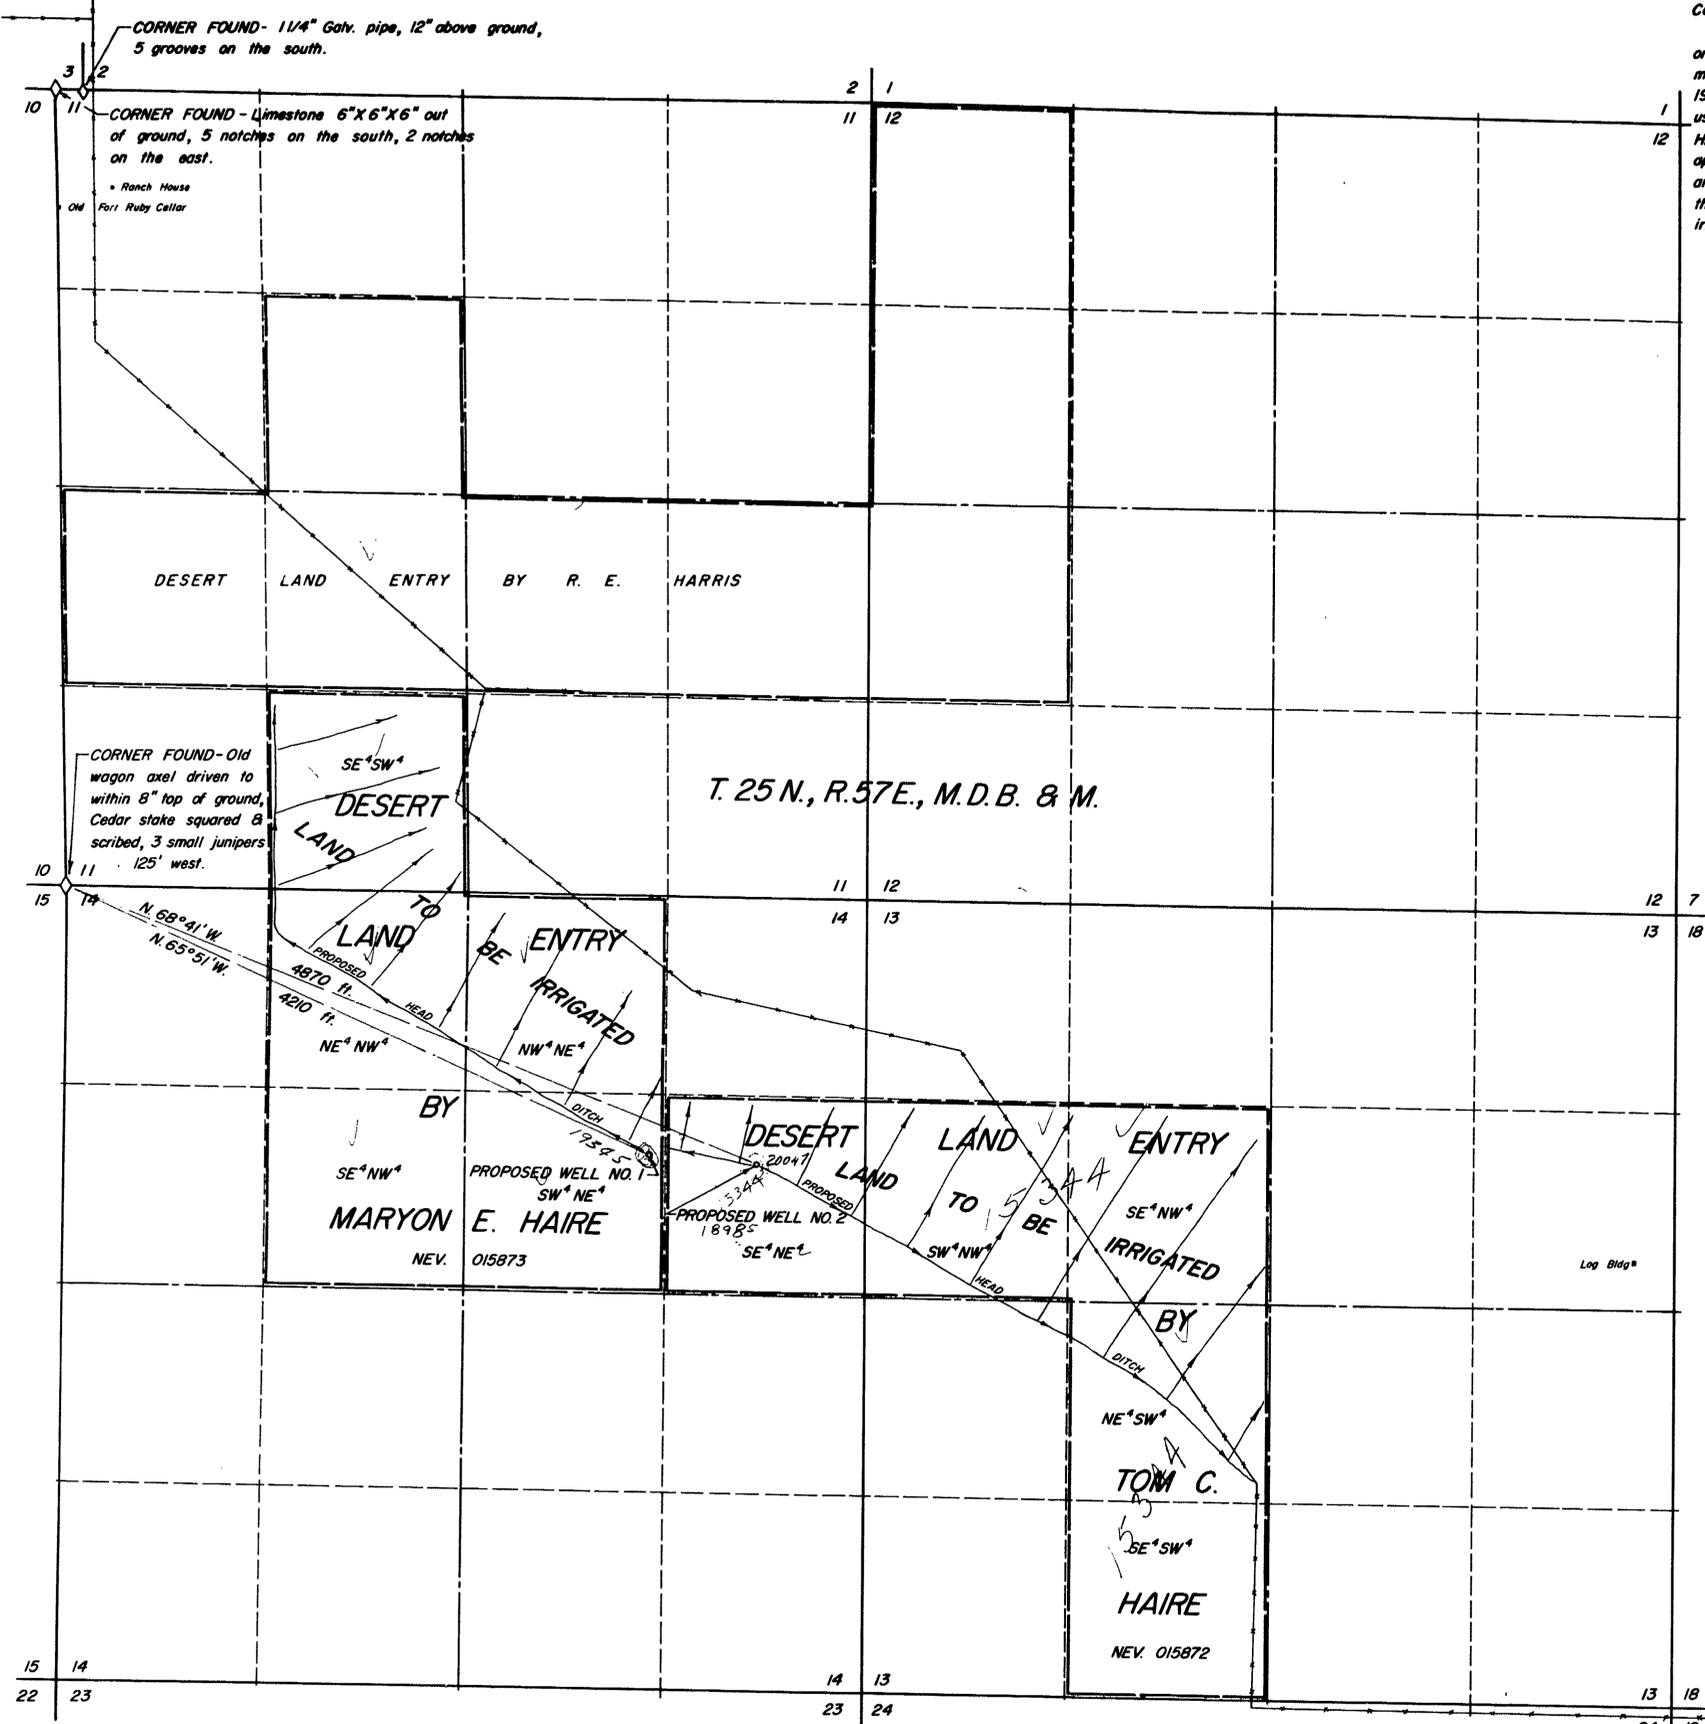

FILED
FEB 24 1957
STATE ENGINEER'S OFFICE

OFFICE
STATE ENGINEER
1957 MAR 29 AM 9 58

MAP TO ACCOMPANY APPLICATION
TO APPROPRIATE WATER
FOR IRRIGATION & DOMESTIC
BY TOM C. HAIRE (ALFRED C. HAIRE'S SON)
AND MARYON E. HAIRE
FROM UNDERGROUND SOURCES
SURVEYED BY F. W. MILLARD & SON ELY, NEVADA
FEBRUARY 11, 1957

HOLD FOR DEEDS OF TRANSFER

20047 19345 18985 15344