

State of Nevada
County of Nye


ss.

I, Lawrence G. Chambers, being first duly sworn, depose and say that this map has been correctly drawn to the designated scale from field notes of a survey made by me between the 17th day of August and the 18th day of August, 1952, that it truly and correctly represents the location and extent of the works to be used to divert water from underground sources in Nye County by MANUEL E. TAVARES for irrigation & domestic purposes under application No. _____. That the point of diversion, the location of the diverting device, the location and extent of lands owned or controlled by the applicant upon which water applied for under application No. _____ is to be used, together with the area and kind of culture in each 40-acre subdivision, and the location and names of all other works or streams which are crossed by or connected with said works are fully and correctly designated thereon.

Lawrence G. Chambers
State Water Right Surveyor

Subscribed and sworn to before me this 29th day of October, 1953.

Allen S. Stevens
Notary Public in and for Ormsby County, Nevada.
My commission expires Feb 15, 1957.

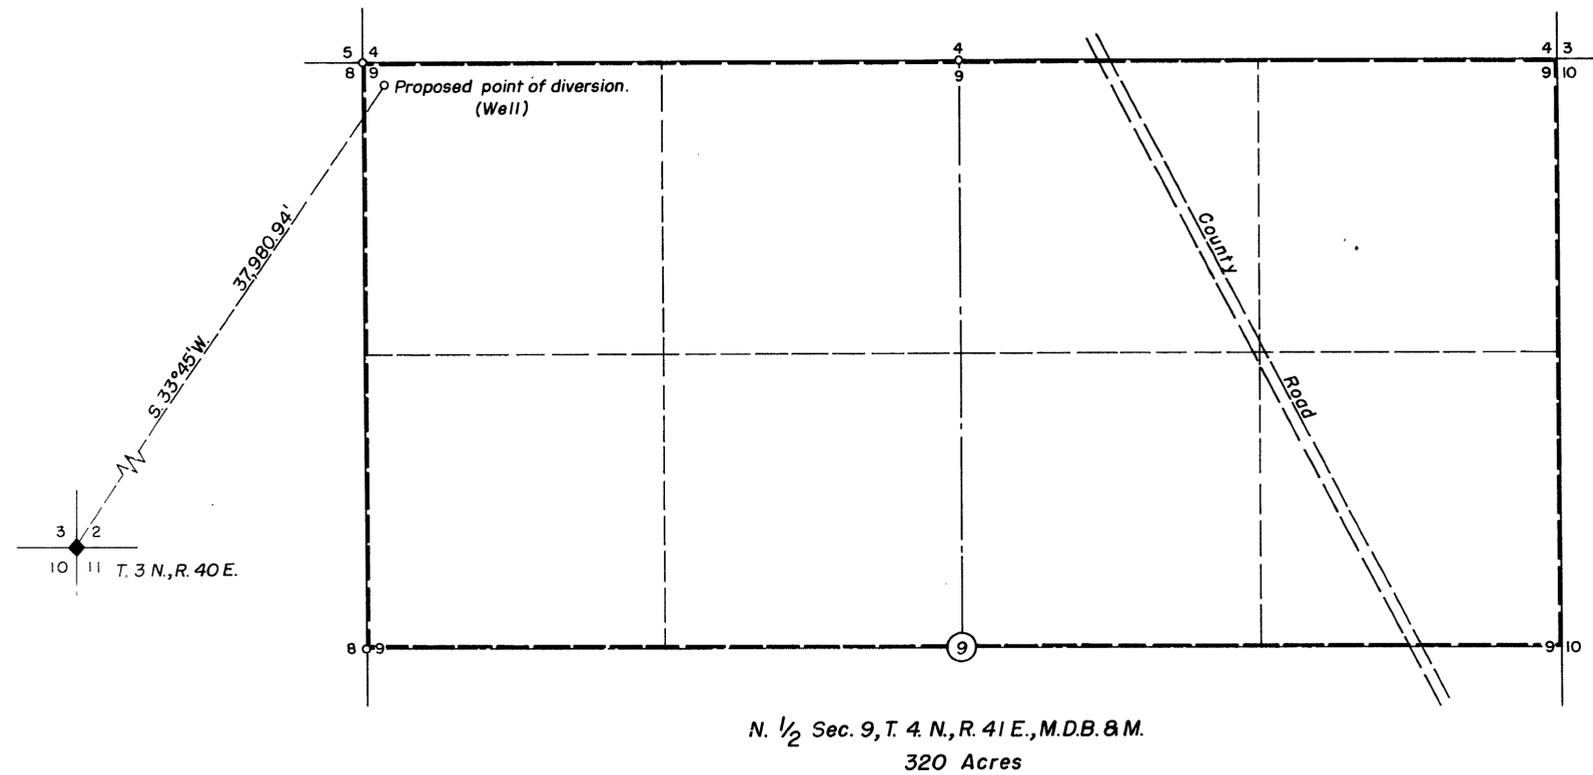

SCALE — 1" = 400'
400 200 0 400 800 1200

FILED
Oct. 28, 1953
STATE ENGINEER'S OFFICE

— MAP —
TO ACCOMPANY APPLICATION TO
APPROPRIATE WATER FROM
UNDERGROUND SOURCES BY
MANUEL E. TAVARES

15360