


STATE OF NEVADA  
COUNTY OF NYE

} SS.

I, Harry H. Hughes, being first duly sworn, depose and say that this map, consisting of one sheet, has been correctly drawn to the designated scale from field notes of a survey made by me (or under my supervision and direction) between the 9th day of November and the 11th day of November, 1953; that it truly and correctly represents the proposed location and extent of the works used to divert water from an underground source, in Nye County, by Wm. J. Moore, Jr., for irrigation purposes. That the proposed point of diversion, the approximate location and size of the diverting channel, all reservoirs or basins, the location and names of all other works which will cross or connect with the proposed works, and the boundary of all lands, showing by 40-acre subdivisions the areas proposed to be irrigated, are fully and correctly designated thereon

*Harry H. Hughes*  
State Water Right Surveyor

Subscribed and sworn to before me  
this 11th day of Nov 1953  
*W. J. Moore, Jr.*  
Notary Public in and for Nye County, Nevada

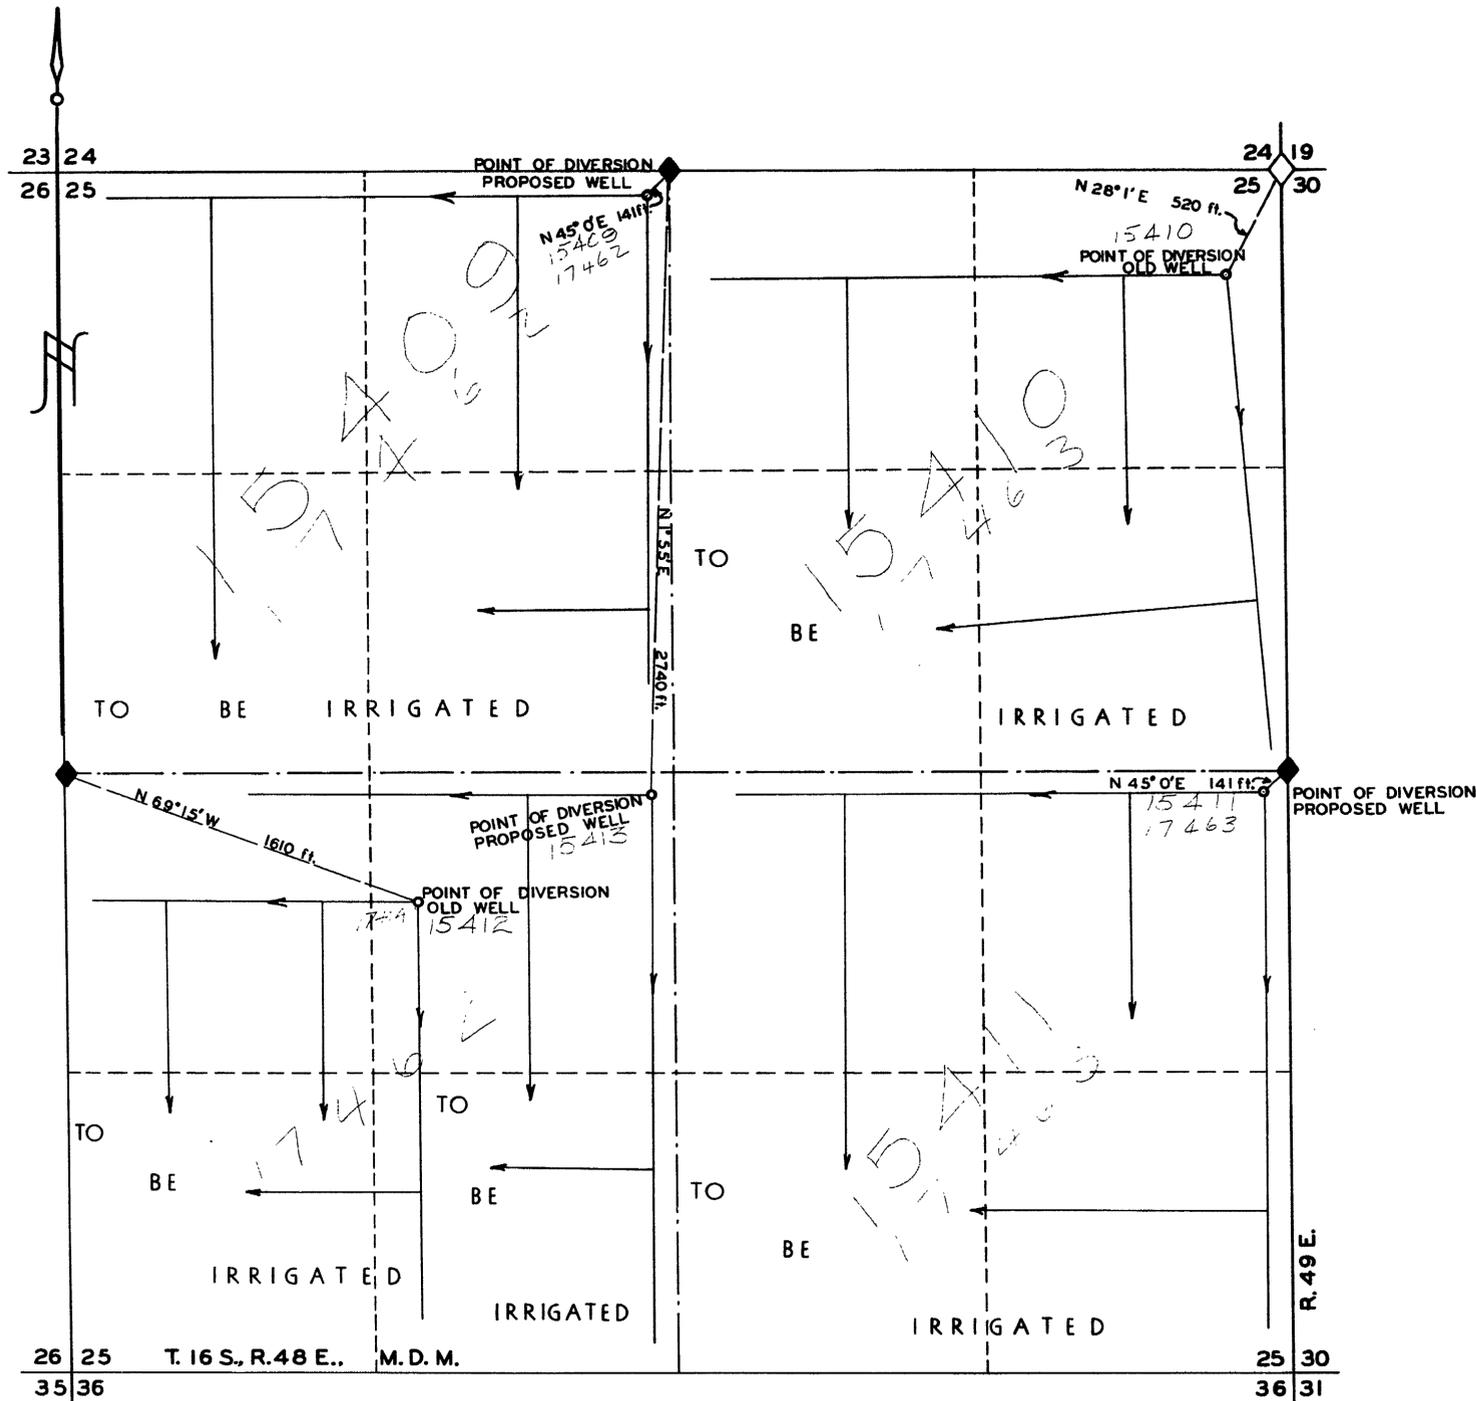

SCALE 1 in. = 400 ft.



FILED  
Nov. 24, 1953  
STATE ENGINEER'S OFFICE

OFFICE  
STATE ENGINEER  
NOV 24 1953  
RECEIVED  
ANS

MAP TO ACCOMPANY  
APPLICATIONS TO APPROPRIATE WATER  
FOR  
IRRIGATION  
BY  
WM. J. MOORE, JR.  
FROM  
UNDERGROUND SOURCE

17462-17463-17404-15409-15410-15411-15412-15413