

T. 13 N., R. 25 E. M. D. B. and M.

CERTIFICATE NO. 5233 ISSUED Oct. 12, 1961

FILED
SEPT. 14, 1954
STATE ENGINEER'S OFFICE

OFFICE
STATE ENGINEER
SEP 14 1954
RECEIVED
LAND

Sheet No 1

STATE OF NEVADA }
COUNTY OF ORMSBY } SS

I, J. A. Millar, being first duly sworn, depose and say that this map, consisting of two sheets numbered from 1 to 2, inclusive, has been correctly drawn to the designated scale from field notes of a survey made by me on the 11th day of September, 1954; that it truly and correctly represents the location and extent of the proposed works used to divert water from the Pumping Operation of The Anaconda Copper Mining Company, in Lyon County, Nevada, by Walker River Irrigation District for irrigation purposes. That the proposed point of diversion, the location and extent of the land to be irrigated, the channel and ditches used to redivert and convey the water, the names and location of all other works which will cross or connect with the proposed works, are fully and correctly designated thereon.

J. A. Millar.
State Water Right Surveyor.


Subscribed and sworn to before me this 14th of day of
September 1954.

Notary Public in and for Ormsby County, Nevada.

My Commission Expires July 6, 1957

MAP
TO ACCOMPANY APPLICATION
TO APPROPRIATE WATER
FOR IRRIGATION BY
WALKER RIVER IRRIGATION DISTRICT
FROM PUMPING OPERATION OF THE
ANACONDA COPPER MINING COMPANY
SCALE: 1" = 400'

15449

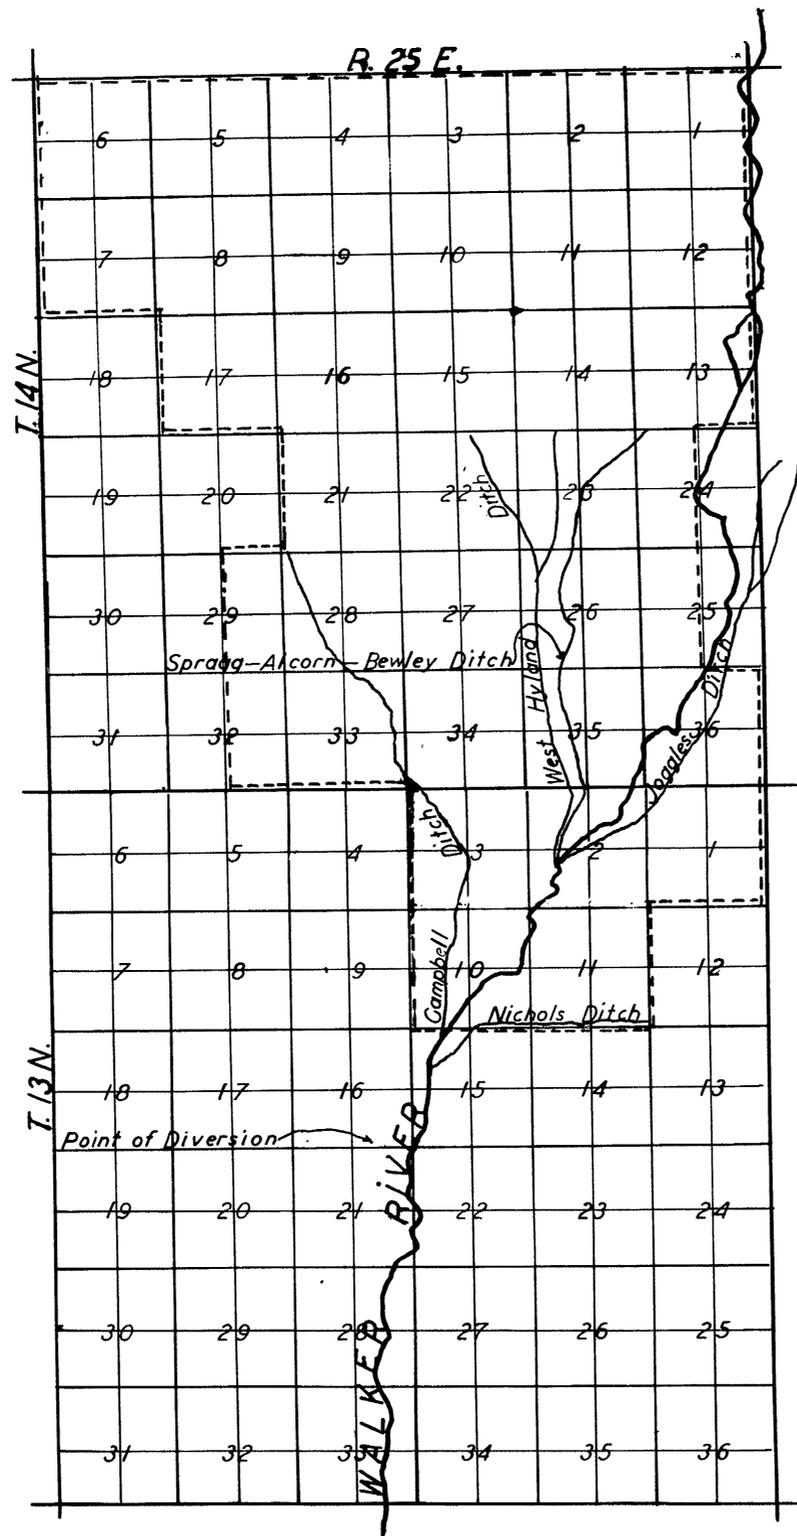

CERTIFICATE NO. ISSUED

FILED
SEPT. 14, 1954

OFFICE
STATE ENGINEER
DEPT. OF ENR.

Sheet No 2.

MAP
SHOWING LAND TO BE IRRIGATED
AND
DITCHES TO BE USED
UNDER
APPLICATION No. 15449
SCALE : 1 INCH = 4000 FEET.

15449