



COPPER HILL MINING CLAIMS.

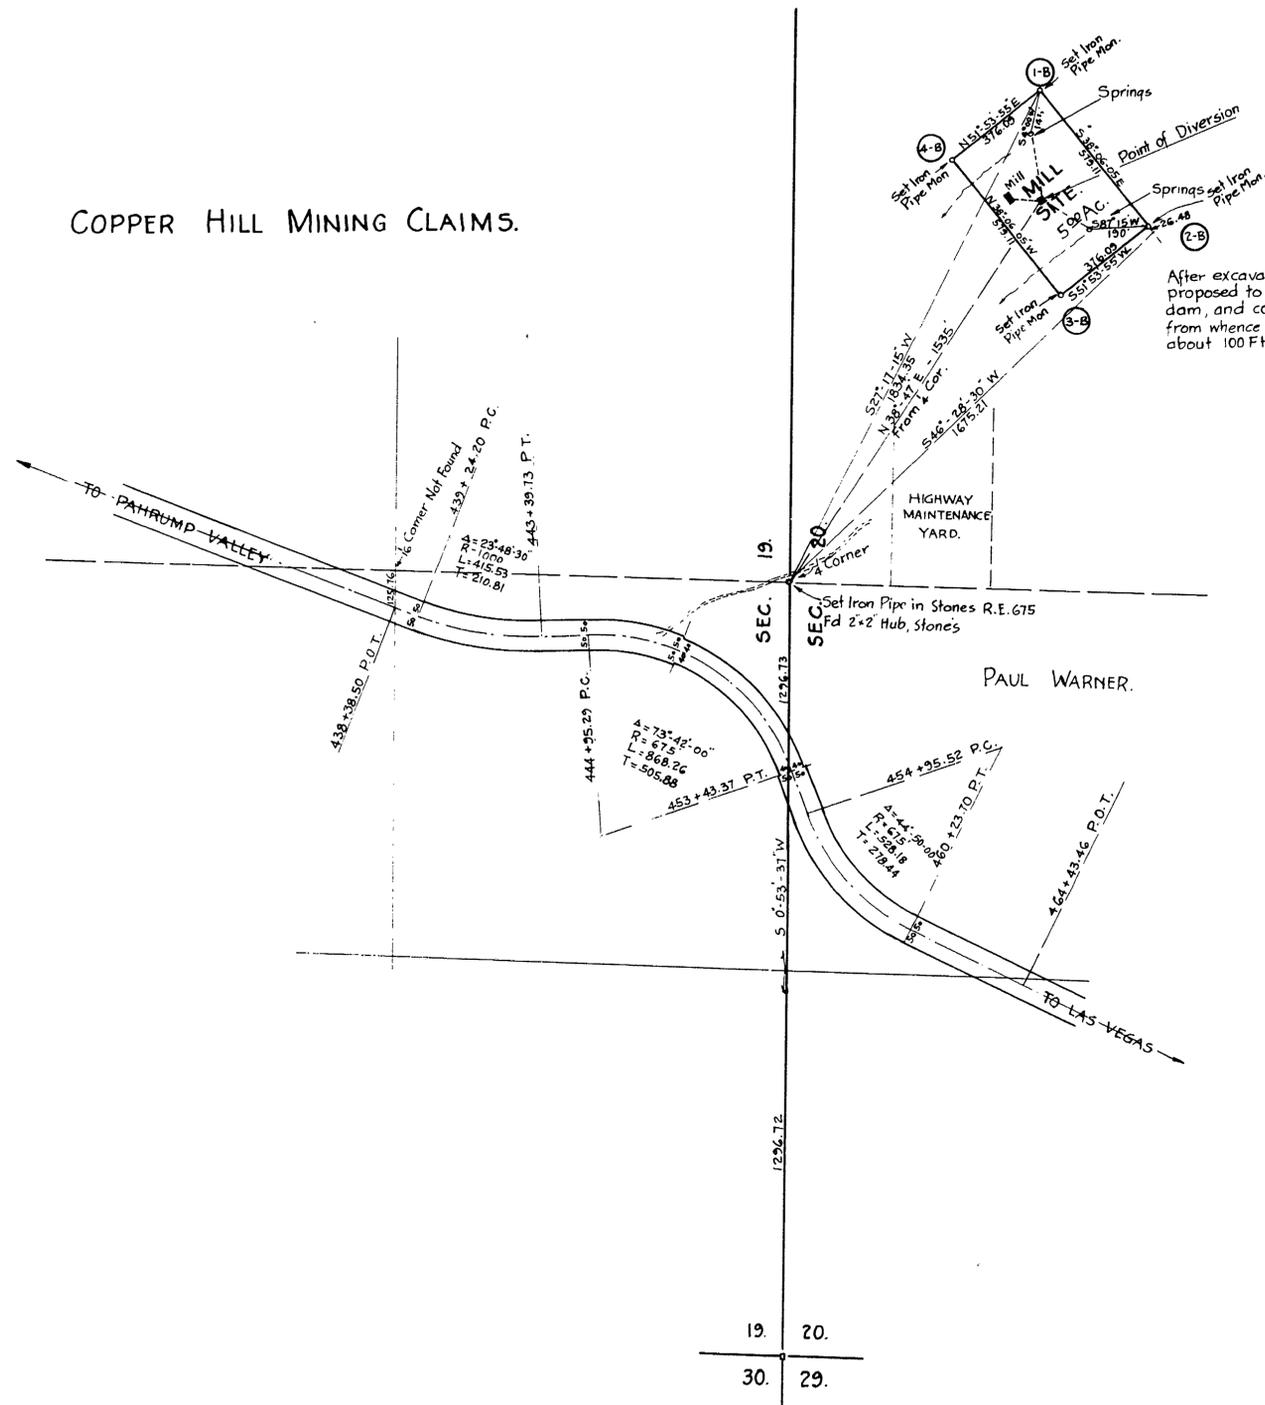

After excavation to the bottom of springs it is proposed to construct an impervious cut-off or dam, and convey the water into a header reservoir from whence it is to be carried in a 3 inch pipe about 100 Ft to the mill.

Note:- Bearings are true Astronomic based on a series of local solar observations and compensated in longitude to the easterly line meridian of T 22S, R 58E, M. D B.M. Clark County Nevada.

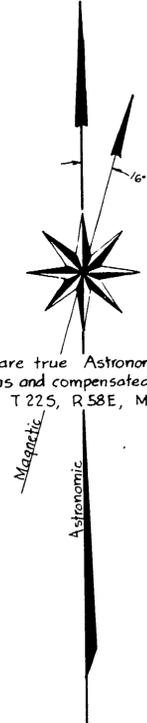


CERTIFICATE.

I hereby certify that this plan represents a true and correct survey of the lands here shown; and that the monuments exist as indicated hereon. This survey is made at the instance of Anna Barozzi locator of the Copper Hill Group of Mining Claims to locate a Mill Site of Five Acres, and to file an appropriation on two spring water sources thereon for Mining and ore reduction purposes. The survey was completed on Nov. 28th 1953.

L. M. Bobeau
 L. M. BOBEAU-ENGINEER & LAND SURVEYOR
 STATE OF NEVADA WATER RIGHTS SURVEYOR
 U.S. DEPUTY MINERAL SURVEYOR REGION II.
 212 STEWART STREET LAS VEGAS NEVADA.

State of Nevada } ss.
 Clark County }
 Sworn and subscribed to before me this 15th
 day of December 1953.

Notary Signature
 NOTARY PUBLIC IN AND FOR
 CLARK COUNTY NEVADA.

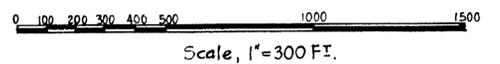

SEC, 20-T22S-R58E.

MAP TO ACCOMPANY
APPLICATION
 TO APPROPRIATE WATER.
 FOR
 MINING PURPOSES
 BY
ANNA BAROZZI
 SOURCE:- HILLSIDE SPRINGS.
 Dec. 15th 1953.

15450 AND 15549