


STATE OF NEVADA }
 COUNTY OF ESERALDA } SS.

I, Harry H. Hughes, being first duly sworn, depose and say that this map, consisting of one sheet, has been correctly drawn to the designated scale from field notes of a survey made by me (or under my supervision and direction) between the 11th day of Sept. and the 12th day of Sept., 1954; that it truly and correctly represents the proposed location and extent of the works used to divert water from an unnamed spring, in Esmeralda County, by Oscar Rudnick, for irrigation purposes. That the proposed point of diversion, the approximate location and size of the diverting channel, all reservoirs or basins, the location and names of all other works which will cross or connect with the proposed works, and the boundary of all lands, showing by 40-acre subdivisions the areas proposed to be irrigated, are fully and correctly designated thereon.

Harry H. Hughes
 State Water Right Surveyor

Subscribed and sworn to before me
 this 12th day of Sept. 1954
Francis A. Carlsson
 Notary Public in and for Esmeralda County, Nevada
Notary Public since
 November 3, 1921

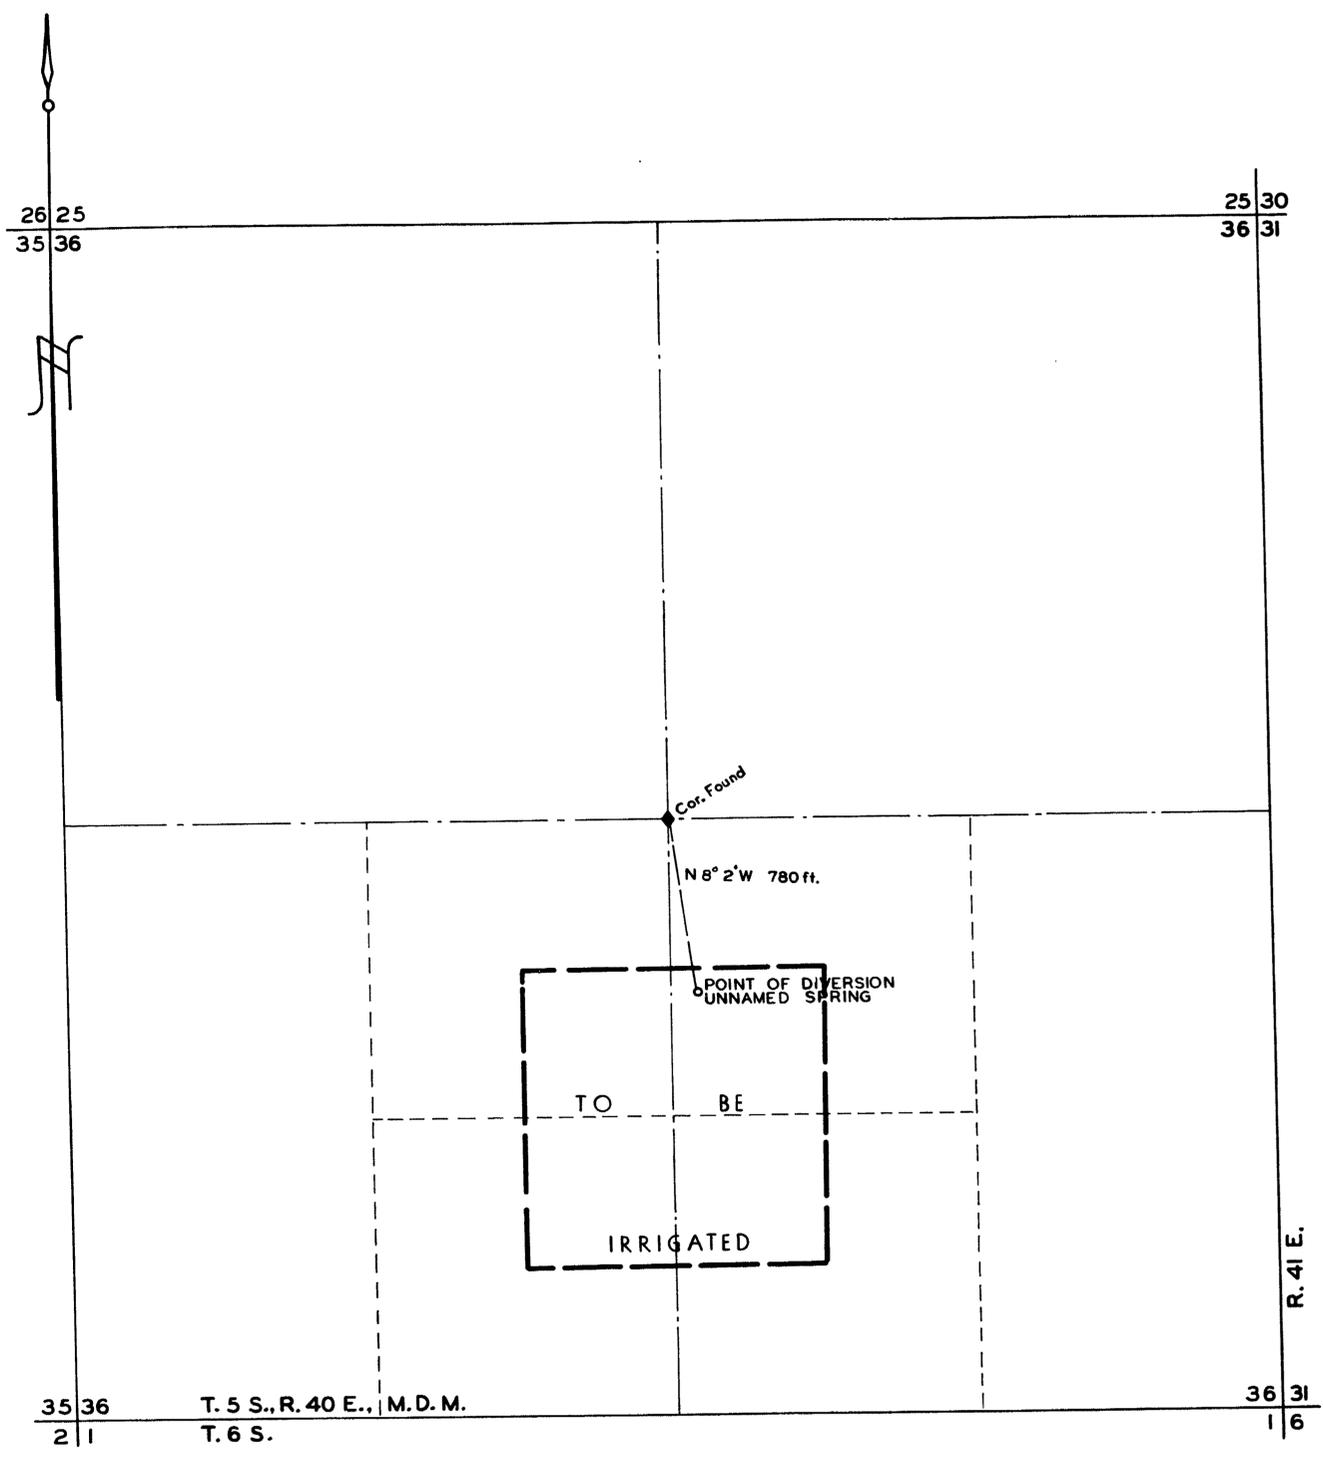

SCALE 1 in. = 400 ft.



FILED
 SEPT. 14, 1954
 STATE ENGINEER'S OFFICE

OFFICE STATE ENGINEER
 SEP 14 54
 RECEIVED AND

MAP TO ACCOMPANY
 APPLICATION TO APPROPRIATE WATER
 FOR
 IRRIGATION
 BY
 OSCAR RUDNICK
 FROM
 UNNAMED SPRING

15522