


SEC. 5, T. 22 S., R. 62 E., M.D.B. & M.

POINT OF DIVERSION, S.E. 1/4, N.W. 1/4

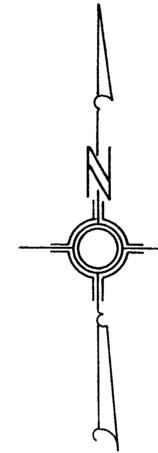

— LEGEND —

BASIS OF BEARING: DEPENDENT RESURVEY, SEC. 5, T. 22 S. R. 62 E., M.D.B. & M. UNITED STATES DEPARTMENT OF THE INTERIOR, GENERAL LAND OFFICE

SCALE IN FEET



STATE OF NEVADA)
COUNTY OF CLARK) S.S.


I, L. E. TYSON, BEING FIRST DULY SWORN, DEPOSE AND SAY THAT THIS MAP, CONSISTING OF ONE SHEET, HAS BEEN CORRECTLY DRAWN TO THE DESIGNATED SCALE FROM FIELD NOTES OF A SURVEY MADE UNDER MY SUPERVISION AND DIRECTION ON THE 26TH DAY OF FEBRUARY, 1954. THAT IT TRULY AND CORRECTLY REPRESENTS THE PROPOSED LOCATION AND EXTENT OF THE WORKS USED TO DIVERT WATER FROM LAS VEGAS ARTESIAN BASIN, IN CLARK COUNTY, BY GREENFIELD REALTY CO. FOR QUASI-MUNICIPAL USE AND THE BOUNDARIES OF THE LANDS EMBODIED IN THE TRACT OWNED OR CONTROLLED BY THE APPLICANT AND UPON WHICH IT IS PROPOSED TO USE THE WATER APPLIED FOR, AND ARE FULLY AND CORRECTLY DESIGNATE THEREON.

L. E. Tyson
STATE WATER RIGHT SURVEYOR

SUBSCRIBED AND SWORN TO BEFORE ME THIS 5th DAY OF March, 1954

Genesius Veigra
NOTARY PUBLIC IN AND FOR CLARK COUNTY, NEVADA

MY COMMISSION EXPIRES May 31, 1957

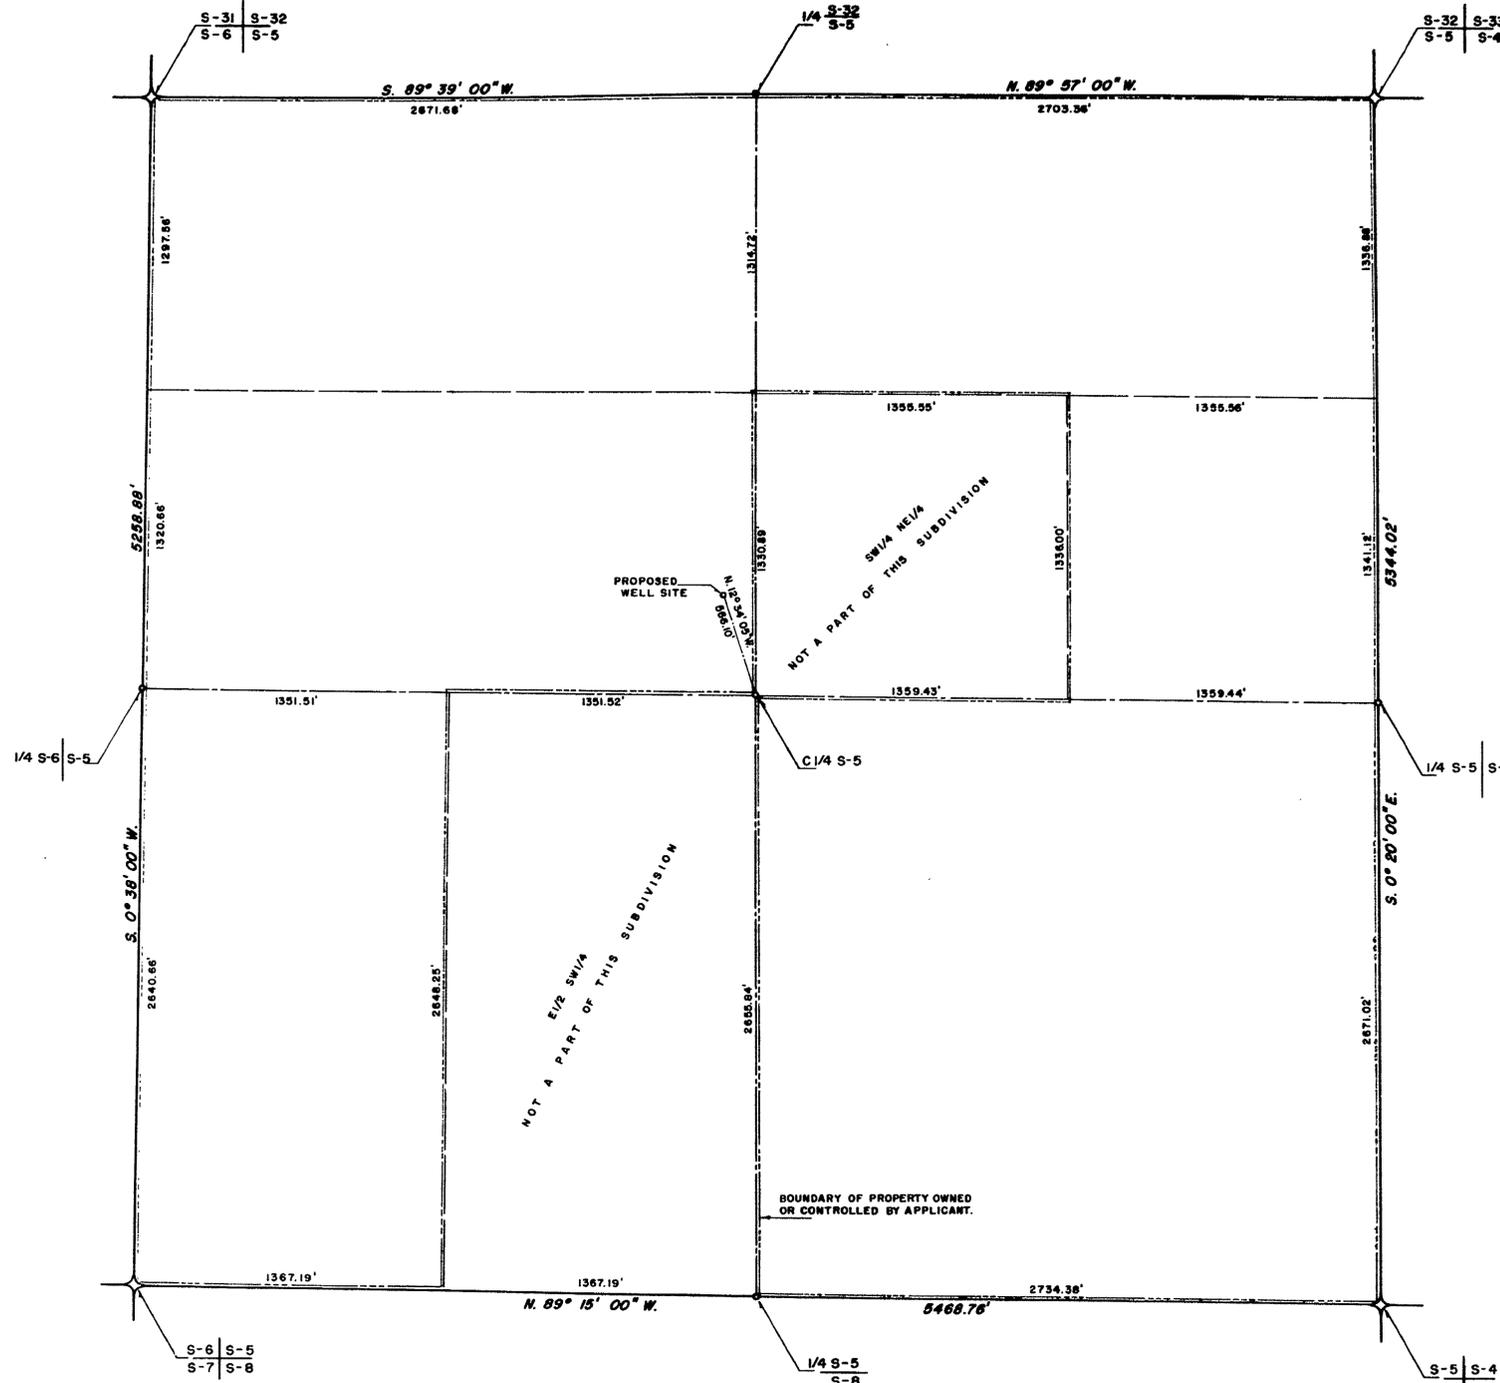

FILED
MAR. 8, 1954
STATE ENGINEER'S OFFICE

OFFICE
RECORDED
MAR 8 1954
RECEIVED
A.N.B.

MAP TO ACCOMPANY
APPLICATION
FOR
QUASI-MUNICIPAL USE
BY
GREENFIELD REALTY CO.
FROM
LAS VEGAS ARTESIAN BASIN

15546