

T 23 N, R 46 E MDM

STATE OF NEVADA }
 COUNTY OF LANDER } 53


I, ROBERT H. RARING, BEING FIRST DULY SWORN, DEPOSE AND SAY THAT THIS MAP, CONSISTING OF ONE SHEET, HAS BEEN CORRECTLY DRAWN TO THE DESIGNATED SCALE FROM FIELD NOTES OF A SURVEY MADE BY ME ON THE 10TH DAY OF APRIL 1954; THAT IT TRULY AND CORRECTLY REPRESENTS THE PROPOSED LOCATION AND EXTENT OF THE WORKS USED TO DIVERT WATER ROSE BUSH CANYON CREEK IN LANDER COUNTY BY DEWEY DAN FOR IRRIGATION PURPOSES. THAT THE PROPOSED POINT OF DIVERSION, THE APPROXIMATE LOCATION AND SIZE OF THE DIVERTING CHANNEL, ALL RESERVOIRS OR BASINS, THE LOCATION AND NAMES OF ALL OTHER WORKS WHICH WILL CROSS OR CONNECT WITH THE PROPOSED WORKS, AND THE BOUNDARY OF ALL LANDS, SHOWING BY 40-ACRE SUBDIVISIONS THE AREAS PROPOSED TO BE IRRIGATED, ARE FULLY AND CORRECTLY DESIGNATED THEREON.

Robert H. Raring
 STATE WATER RIGHT SURVEYOR

SUBSCRIBED AND SWORN TO BEFORE ME THIS 23rd DAY OF APRIL 1954.

Louisa E. Shovelton
 NOTARY PUBLIC IN AND FOR
 LANDER COUNTY, NEVADA.

MY COMMISSION EXPIRES *Oct. 26, 1954*

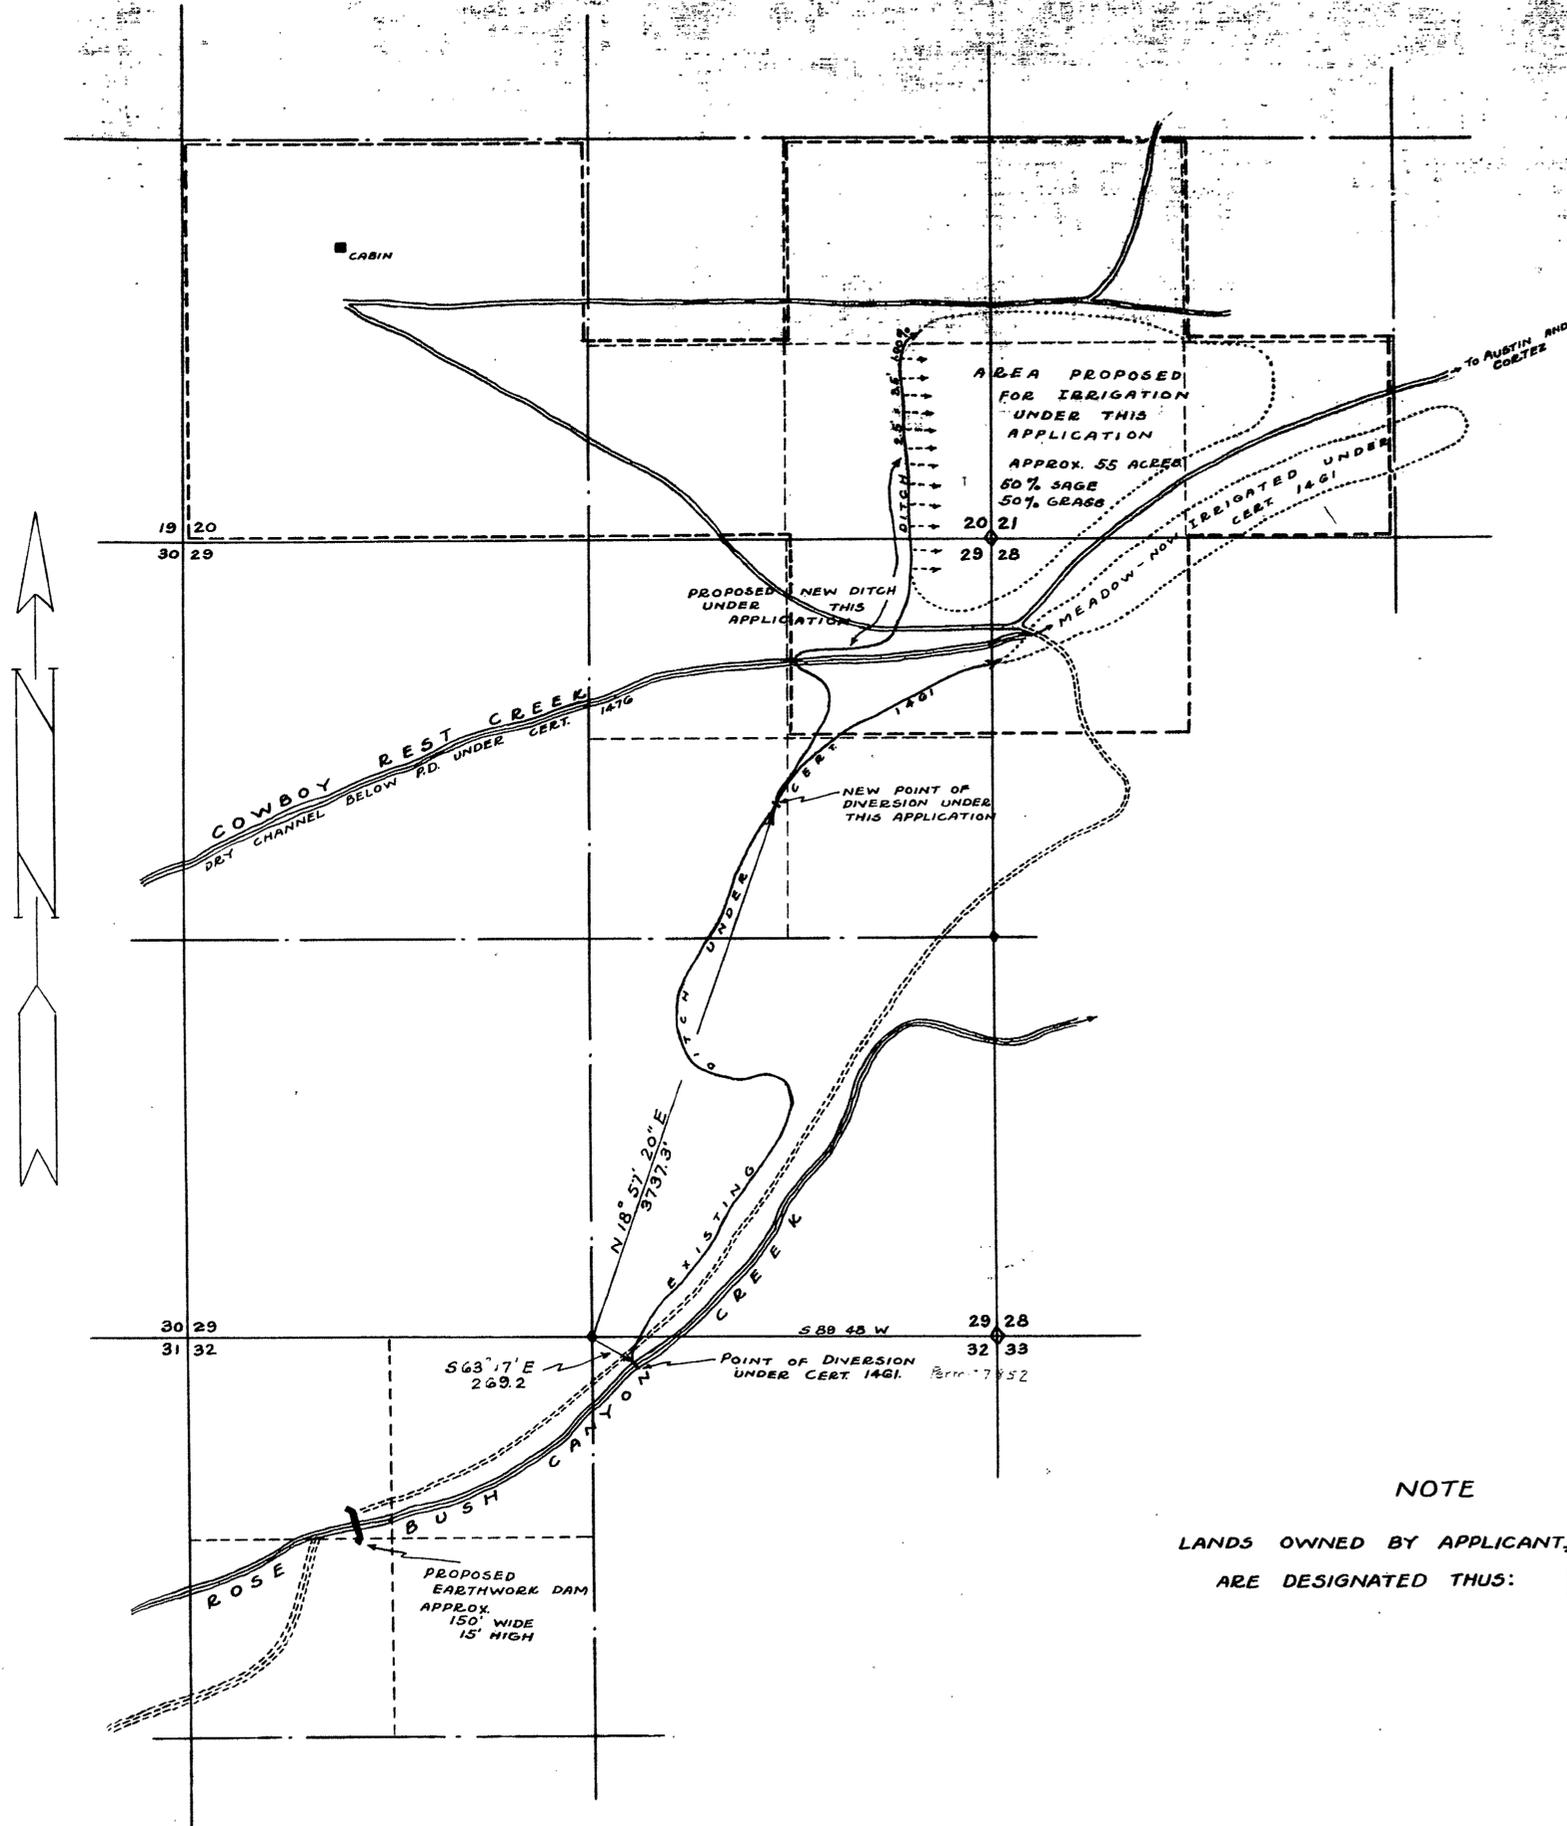

NOTE
 LANDS OWNED BY APPLICANT, DEWEY DAN,
 ARE DESIGNATED THUS:

SCALE: 1" = 600'



FILED
 APR 26, 1954
 STATE ENGINEER'S OFFICE

OFFICE
 STATE ENGINEER
 APR 26 1954
 RECEIVED
 ANS.

MAP
 TO ACCOMPANY APPLICATION
 TO APPROPRIATE WATER
 BY DEWEY DAN
 BEOWAWE, NEV.