

STATE OF NEVADA }
 COUNTY OF LANDER } 55


I, ROBERT H. RARING, BEING FIRST DULY SWORN, DEPOSE AND SAY THAT THIS MAP, CONSISTING OF ONE SHEET, HAS BEEN CORRECTLY DRAWN TO THE DESIGNATED SCALE FROM FIELD NOTES OF A SURVEY MADE BY ME ON THE 8TH AND 9TH DAYS OF APRIL 1954; THAT IT TRULY AND CORRECTLY REPRESENTS THE LOCATION AND EXTENT OF THE PROPOSED WORKS TO DIVERT WATER FROM AN UNDERGROUND SOURCE IN LANDER COUNTY BY THE URANIUM MINES OF AMERICA, INC., FOR MINING, MILLING, AND DOMESTIC PURPOSES. THAT THE PROPOSED POINT OF DIVERSION AND RETURN, THE LOCATION OF THE MINE AND MILL, THE APPROXIMATE SIZE AND CAPACITY OF THE DIVERTING CONDUIT, AND THE LOCATION AND NAMES OF ALL OTHER WORKS OR STREAMS WHICH ARE CROSSED BY OR CONNECTED WITH SAID WORKS, ARE FULLY AND CORRECTLY DESIGNATED HEREON.

Robert H. Raring
 STATE WATER RIGHT SURVEYOR

SUBSCRIBED AND SWORN TO BEFORE ME THIS *7th* DAY OF MAY 1954.

Levin E. ...
 NOTARY PUBLIC IN AND FOR
 LANDER COUNTY, NEVADA.

MY COMMISSION EXPIRES *Oct. 20, 1954*.

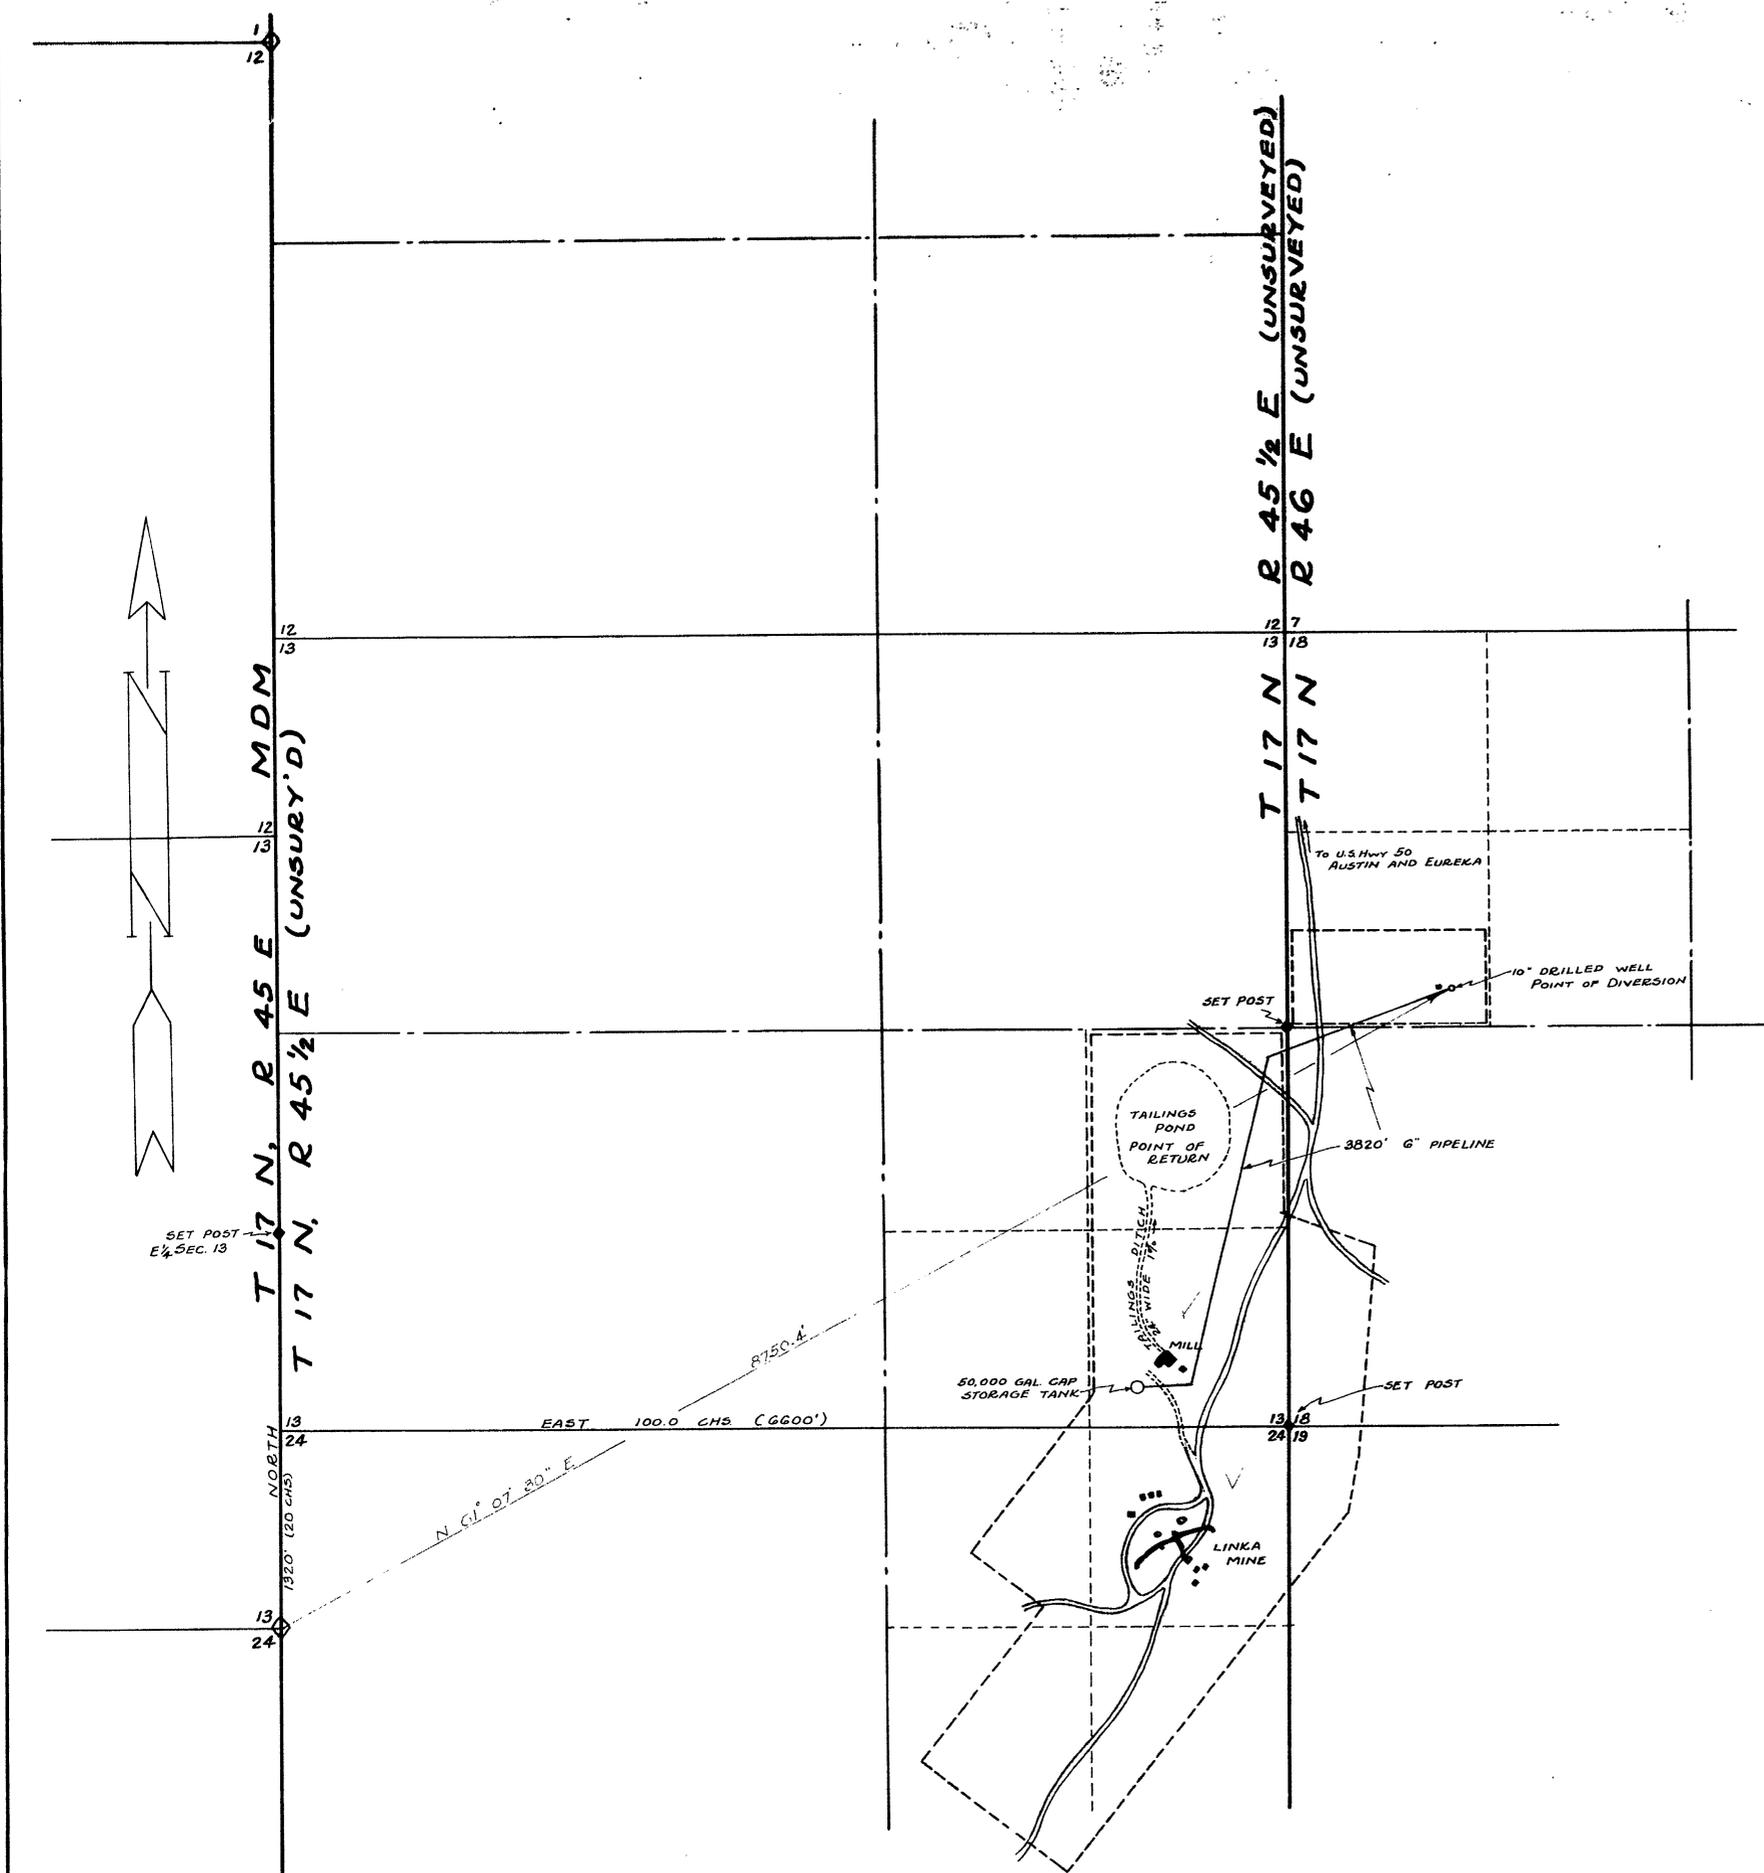

SCALE: 1" = 600'
 0 300 600 1200 1800

MAP
 TO ACCOMPANY APPLICATION
 TO APPROPRIATE WATER
 BY URANIUM MINES OF AMERICA
 AUSTIN, NEV.

FILED
 MAY 5, 1954
 STATE ENGINEER'S OFFICE

OFFICE
 STATE ENGINEER
 MAY - 5 - 1954
 RECEIVED

15635

15635