


STATE OF NEVADA }
 COUNTY OF ESMERALDA } SS.


I, Harry H. Hughes, being first duly sworn, depose and say that this map, consisting of one sheet, has been correctly drawn to the designated scale from field notes of a survey made by me (or under my supervision and direction) between the 15th day of May and the 16th day of May, 1954; that it truly and correctly represents the proposed location and extent of the works used to divert water from an underground source, in Nye County, by Jos. H. Koenig, for irrigation purposes. That the proposed point of diversion, the approximate location and size of the diverting channel, all reservoirs or basins, the location and names of all other works which will cross or connect with the proposed works, and the boundary of all lands, showing by 40-acre subdivisions the areas proposed to be irrigated, are fully and correctly designated thereon.

Harry H. Hughes
 State Water Right Surveyor

Subscribed and sworn to before me
 this 4th day of June 1954
Francis H. Carlson
 Notary Public in and for Esmeralda County, Nevada

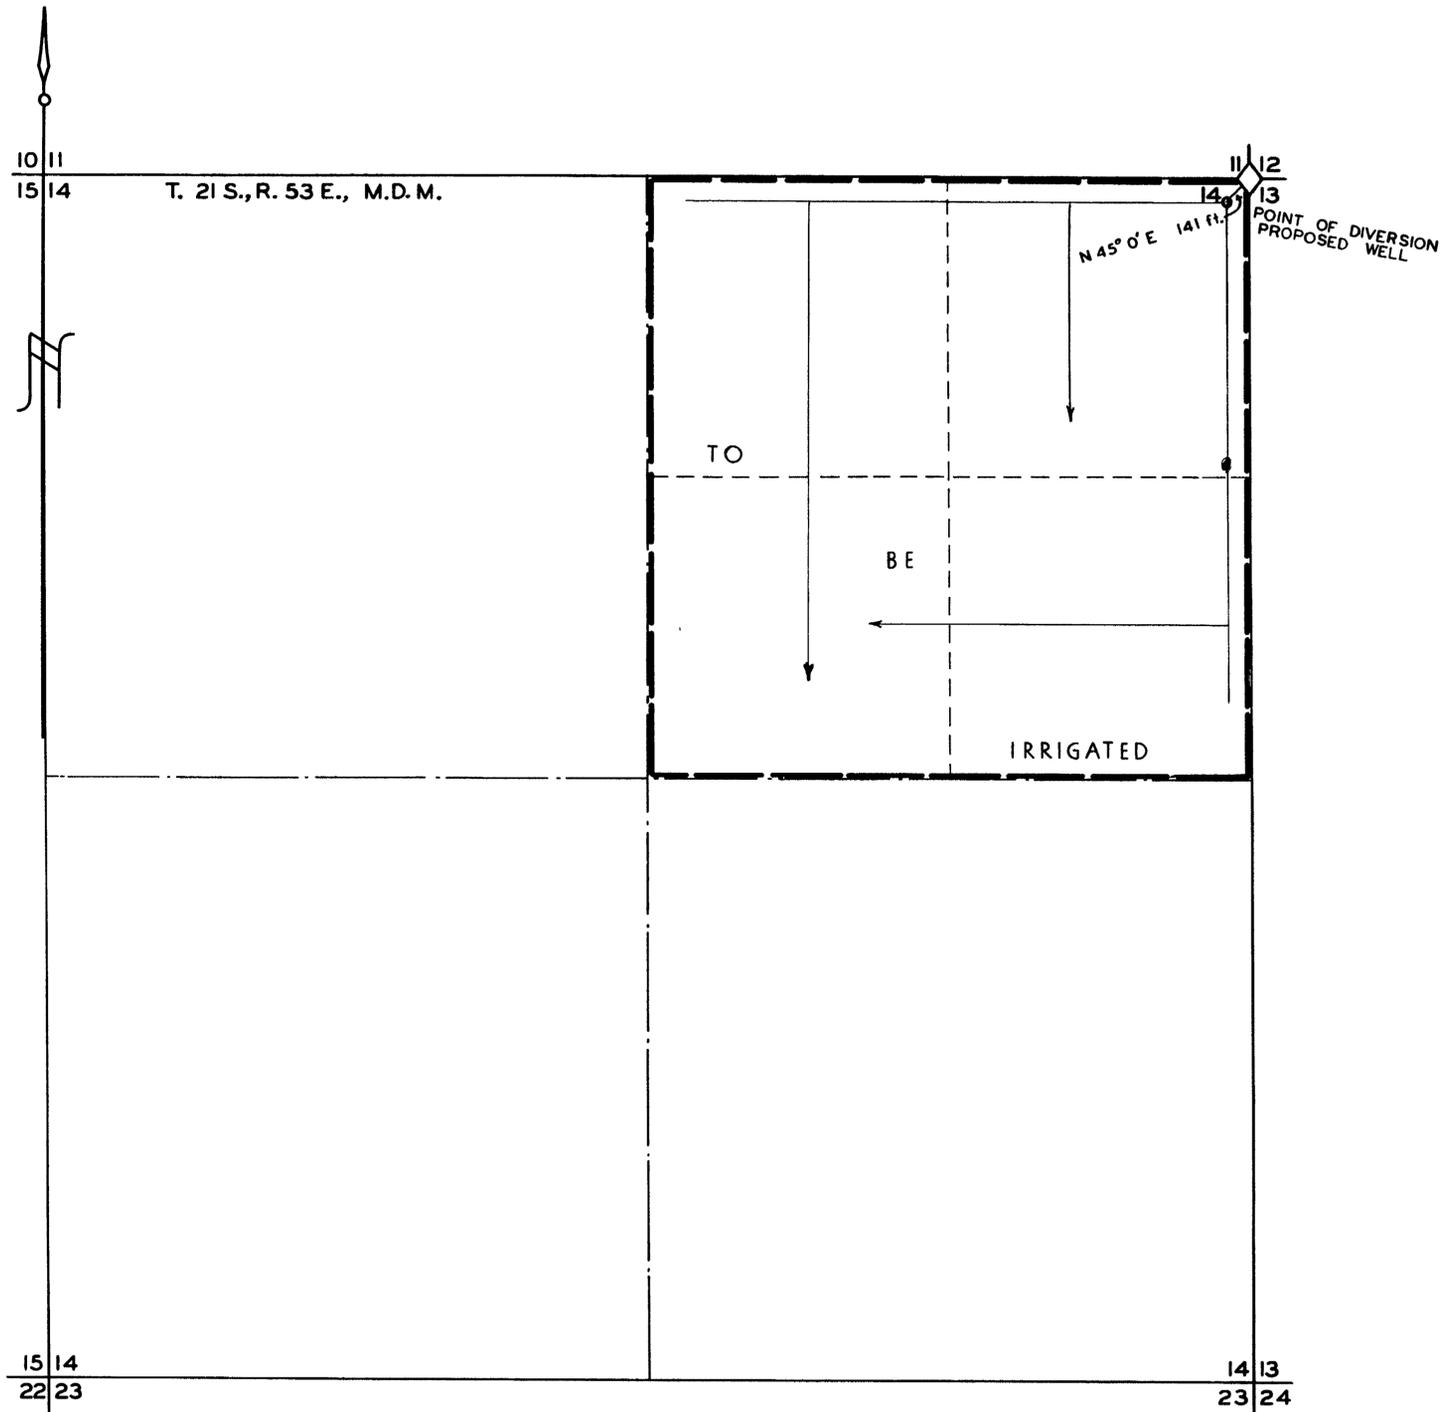

SCALE 1 in. = 400 ft.

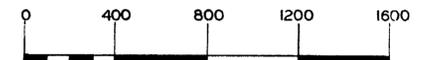

FILED
 JUNE 7, 1954
 STATE ENGINEER'S OFFICE

OFFICE
 STATE ENGINEER
 1954-7-15

MAP TO ACCOMPANY
 APPLICATION TO APPROPRIATE WATER
 FOR
 IRRIGATION
 BY
 JOS. H. KOENIG
 FROM
 UNDERGROUND SOURCE

21996 15671 *File under*