

STATE OF NEVADA }  
 COUNTY OF ESMERALDA } SS.

I, Harry H. Hughes, being first duly sworn, depose and say that this map, consisting of one sheet, has been correctly drawn to the designated scale from field notes of a survey made by me (or under my supervision and direction) between the 6th day of Nov. and the 7th day of Nov., 1956; that it truly and correctly represents the proposed location and extent of the works used to divert water from an unnamed spring, in Esmeralda County, by Ohio Mines Corp. for milling & domestic purposes. That the proposed point of diversion, the approximate location and size of the diverting channel, all reservoirs or basins, the location and names of all other works which will cross or connect with the proposed works, and the boundary of all lands, showing by 40-acre subdivisions the areas proposed to be utilized, are fully and correctly designated thereon. The place of use is also shown on insert map.

*Harry H. Hughes*  
 State Water Right Surveyor

Subscribed and sworn to before me  
 this 15<sup>th</sup> day of Nov. 1956  
*Frances A. Carlson*  
 Notary Public in and for Esmeralda County, Nevada


My Comm. Exp. 11/15/57

SCALE 1/2 in = 1 mile

MAP TO ACCOMPANY  
 APPLICATION TO APPROPRIATE WATER  
 FOR  
 MILLING AND DOMESTIC  
 BY  
 OHIO MINES CORP.  
 FROM  
 UNNAMED SPRING

FILED  
 NOV 20 1956

15681

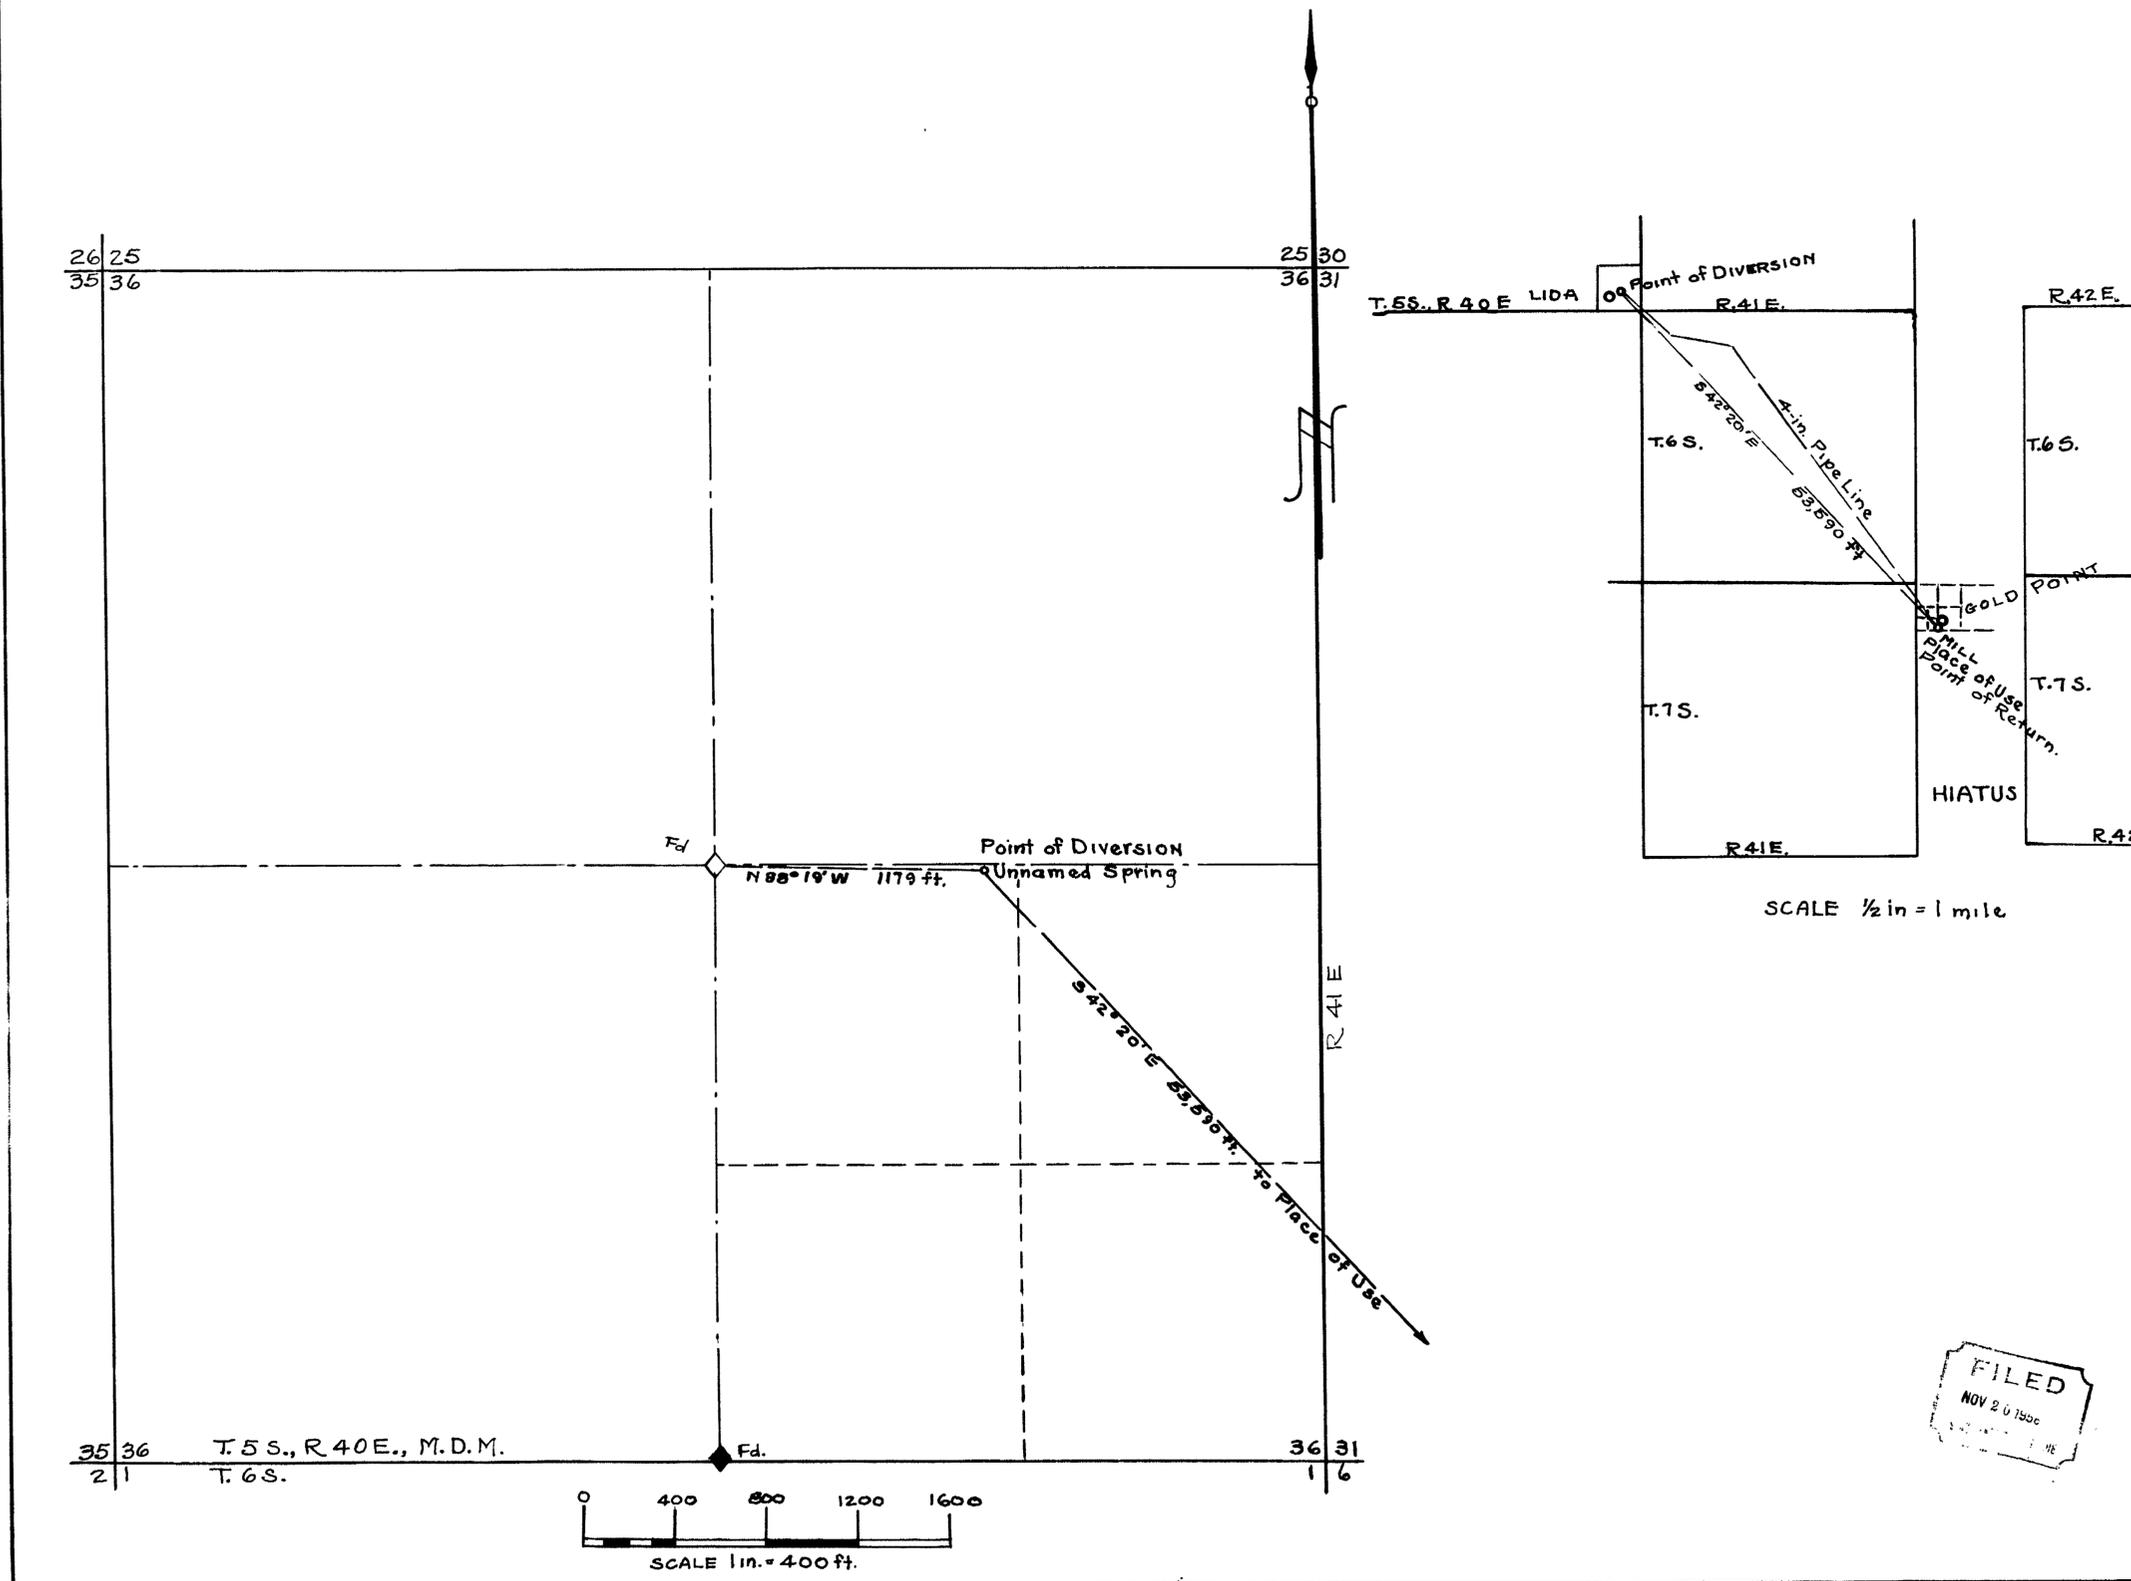

26 25  
 35 36

25 30  
 36 31

Point of Diversion  
 Unnamed Spring

N 88° 19' W 1179 ft.

Point of Diversion

S 42° 20' E 63,570 ft. to Place of Use

35 36 T.5S., R.40E., M.D.M.  
 2 1 T.6S.

36 31

1 6