


T. 10 N.

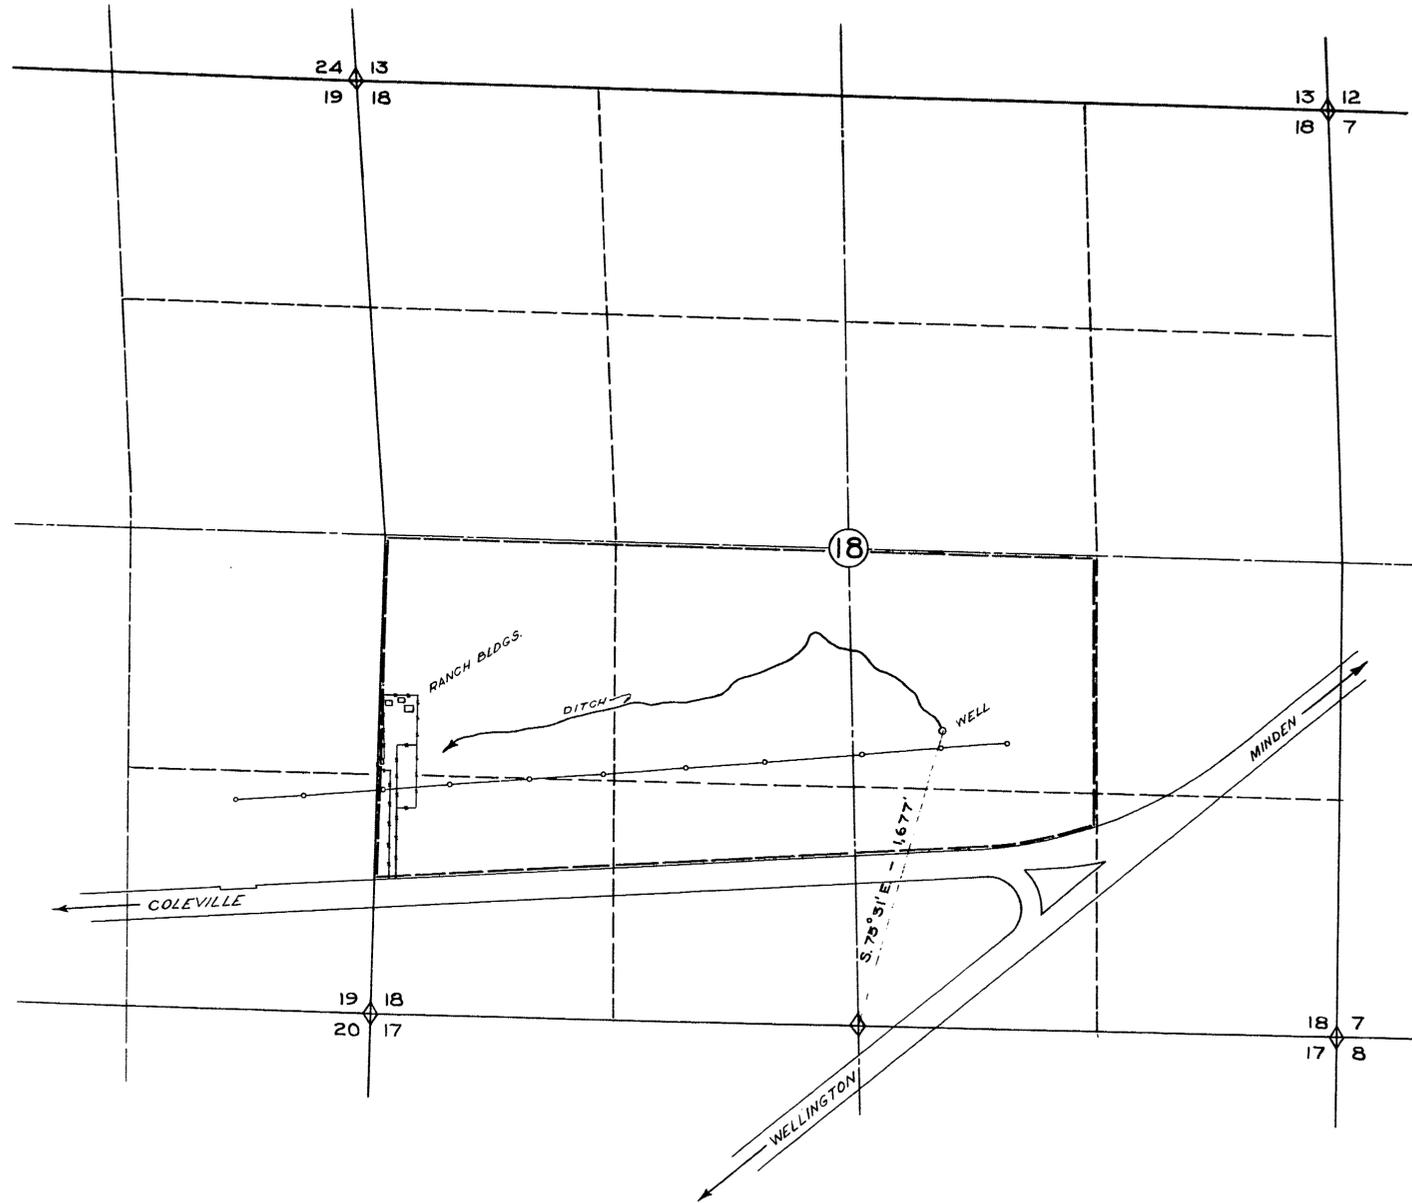

R. 22 E.



STATE OF NEVADA } SS.
COUNTY OF ORMSBY }

I, WILLIAM J. JOHNSTONE, BEING FIRST DULY SWORN, DEPOSE AND SAY THAT THIS MAP CONSISTING OF ONE SHEET, HAS BEEN CORRECTLY DRAWN TO THE DESIGNATED SCALE FROM FIELD NOTES OF A SURVEY MADE BY ME BETWEEN THE 23RD DAY OF NOVEMBER AND THE 25TH DAY OF NOVEMBER, 1953, THAT IT TRULY AND CORRECTLY REPRESENTS THE LOCATION AND EXTENT OF THE WORKS USED TO DIVERT WATER FROM AN UNDERGROUND SOURCE IN DOUGLAS COUNTY, BY F. E. FAIRFIELD FOR IRRIGATION PURPOSES. THAT ALL OTHER WORKS OR STREAMS WHICH ARE CROSSED BY OR CONNECTED WITH SAID WORKS, AND THE BOUNDARY OF LANDS IRRIGATED, ARE CORRECTLY SHOWN AND DESIGNATED HEREON.

William J. Johnstone
STATE WATER RIGHT SURVEYOR

SUBSCRIBED AND SWORN TO BEFORE ME THIS 3RD DAY OF June, 1954.

[Signature]
NOTARY PUBLIC IN AND FOR ORMSBY COUNTY, NEVADA
My Commission Expires July 1, 1955

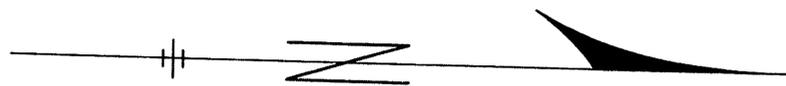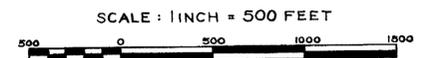

MAP
TO ACCOMPANY
APPLICATION TO APPROPRIATE WATER
FOR IRRIGATION
BY F. E. FAIRFIELD
FROM AN UNDERGROUND SOURCE

FILED
JUNE 3, 1954
STATE ENGINEER'S OFFICE

OFFICE
STATE ENGINEER
JUN - 3 1954
RECEIVED
ANG.

WILLIAM J. JOHNSTONE ~ ENGINEERING ~ CARSON CITY, NEVADA

15684