
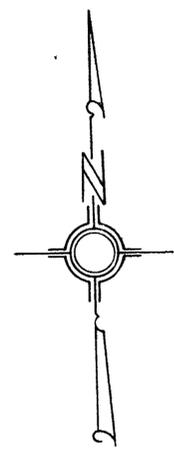


NE 1/4, SEC. 23, T. 21 S. R. 61 E., MDB & M.
 POINT OF DIVERSION, 1/2 NW 1/4 SW 1/4 NE 1/4

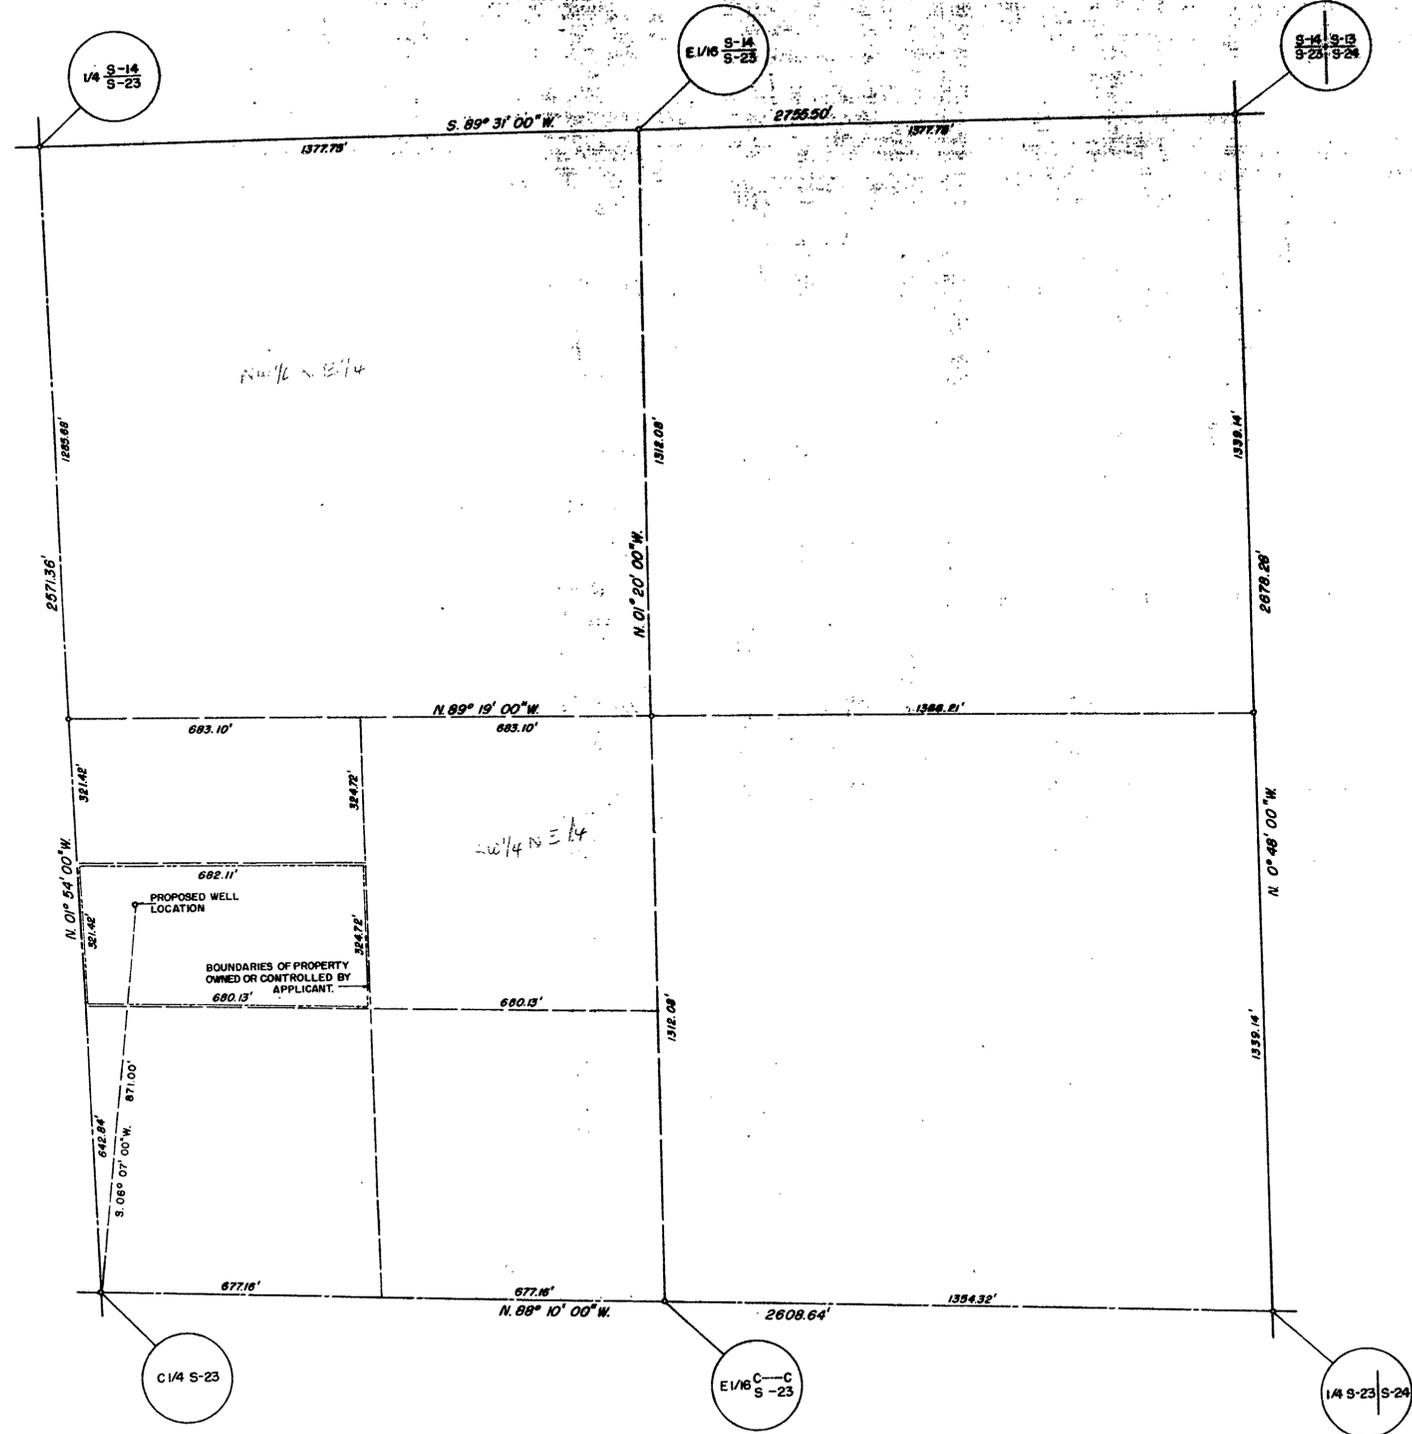

— L E G E N D —

BASIS OF BEARING: DEPENDENT RESURVEY AND SUBDIVISIONS OF SECTION 23 T. 21 S. R. 61 E. BUREAU OF LAND MANAGEMENT JUNE 8 1954.

SCALE IN FEET



STATE OF NEVADA }
 COUNTY OF CLARK }
 I, L. E. TYSON, BEING FIRST DULY SWORN, DEPOSE AND SAY THAT THIS MAP, CONSISTING OF ONE SHEET, HAS BEEN CORRECTLY DRAWN TO THE DESIGNATED SCALE FROM FIELD NOTES OF A SURVEY MADE UNDER MY SUPERVISION AND DIRECTION ON THE 15TH DAY OF JUNE 1954, THAT IT TRULY AND CORRECTLY REPRESENTS THE PROPOSED LOCATION AND EXTENT OF THE WORKS USED TO DIVERT WATER FROM LAS VEGAS ARTESIAN BASIN, IN CLARK COUNTY, BY TOM PANOS FOR QUASI-MUNICIPAL USE AND THE BOUNDARIES OF THE LAND EMBODIED IN THE TRACT OWNED OR CONTROLLED BY THE APPLICANT, AND UPON WHICH IT IS PROPOSED TO USE THE WATER APPLIED FOR, AND ARE FULLY AND CORRECTLY DESIGNATED THEREON.

L. E. Tyson
 STATE WATER RIGHTS SURVEYOR

SUBSCRIBED AND SWORN TO BEFORE ME THIS 18th DAY OF June, 1954

Heleen Steer
 NOTARY PUBLIC IN AND FOR CLARK COUNTY, NEVADA

MY COMMISSION EXPIRES Nov 12, 1956

Certificate No. 4780 Issued Aug 6, 1953

FILED
 JUNE 21, 1954
 STATE ENGINEER'S OFFICE

OFFICE
 STATE ENGINEER
 JUN 21 1954
 RECEIVED
 A.N.S.

MAP TO ACCOMPANY
 APPLICATION
 FOR
 QUASI-MUNICIPAL USE
 BY
 TOM PANOS
 FROM
 LAS VEGAS ARTESIAN BASIN

15711