

SECTION	SUBDIVISION	TOWNSHIP	RANGE	CULTIVATED ACREAGE	DESCRIPTION OF CULTURE	DATE OF FIRST CULTURE
36	SE <sup>4</sup> NE <sup>4</sup>	T.10N.	R.65E.	39.753	PASTURE	
31	SW <sup>4</sup> NW <sup>4</sup>	T.10N.	R.66E.	34.557	PASTURE	
"	"	"	"	4.206	RYE GRASS	
"	"	"	"	660	MEADOW	
"	SE <sup>4</sup> NW <sup>4</sup>	"	"	5.697	RYE GRASS	
"	"	"	"	8.495	ALFALFA	
"	"	"	"	22.681	PASTURE	
"	"	"	"	.076	MEADOW	
TOTAL				ACREAGE	116.125	ACRES


STATE OF NEVADA  
County of White Pine S.S.

I, Robert W. Millard, being first duly sworn, depose and say that this map, consisting of one sheet, has been correctly drawn to the designated scale from field notes of a survey made under my supervision and direction between the 29th and 31st days of October, 1957; that it truly and correctly represents the location and extent of the works used to divert water from UNDERGROUND SOURCES, in White Pine County, by FRED TWISSELMANN for irrigation purposes under application No. 15772. That the point of diversion, the location, size and grades of the diverting channel, location and description of all measuring devices, the location and extent of lands owned or controlled by the applicant upon which water applied for under application No. 15772 is used, together with the area and kind of culture in each 40-acre subdivision, and the location and names of all other works or streams which are crossed by or connected with said works are fully and correctly designated thereon.

*R. W. Millard*  
State Water Right Surveyor

Subscribed and sworn to before me this 5th day of November, 1957.

*Harvey E. Dickey*  
Notary Public in and for White Pine County, Nevada.  
My commission expires February 25, 1961.

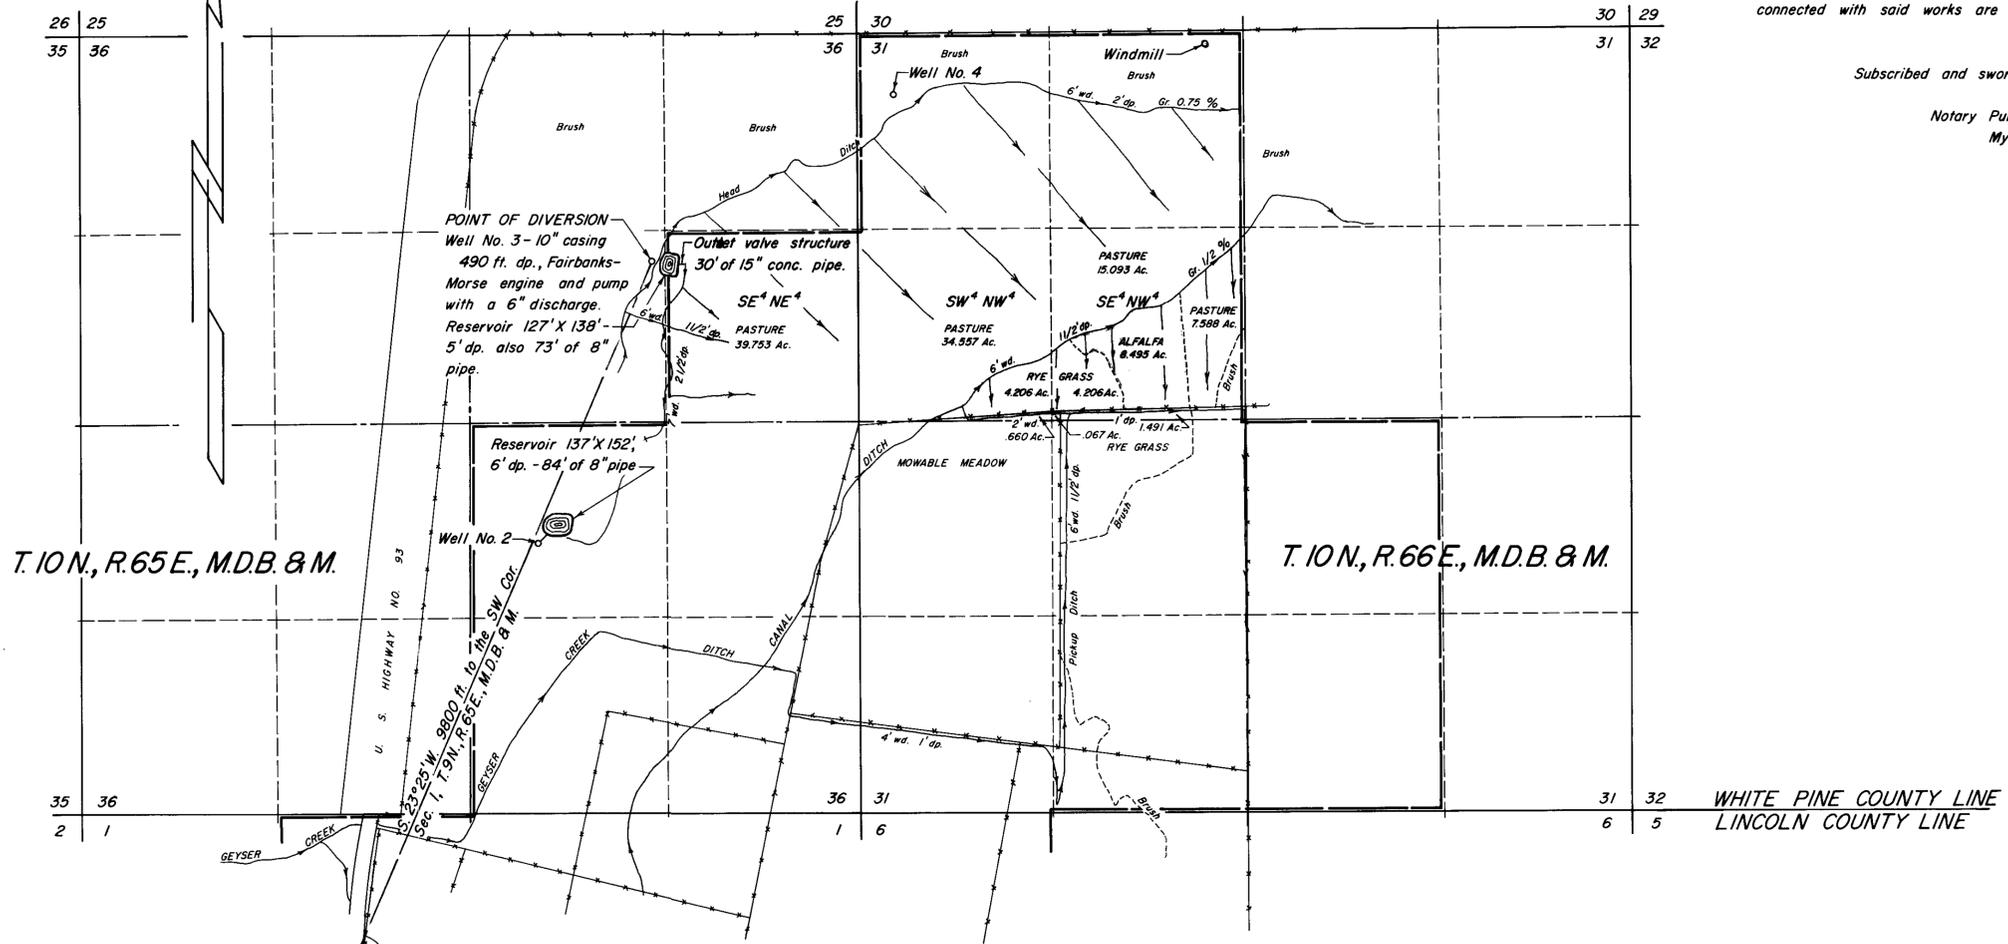


T. 10N., R. 65E., M.D.B. & M.


T. 10N., R. 66E., M.D.B. & M.

WHITE PINE COUNTY LINE  
LINCOLN COUNTY LINE

CORNER FOUND - Large pile of stone,  
no marks, old cottonwood stake scrib-  
ings illegible, 18" long.

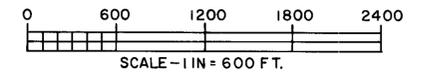

OFFICE  
STATE ENGINEER  
1957 NOV 12 AM 8 48

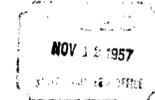

CERTIFICATE NO. 4831 ISSUED 12/10/58

MAP TO ACCOMPANY PROOF OF  
BENEFICIAL USE UNDER PERMIT No. 15772  
FOR  
IRRIGATION  
BY  
FRED TWISSELMANN  
FROM  
UNDERGROUND SOURCES  
SURVEYED BY F.W. MILLARD & SON ELY, NEVADA

82291 61294 15772