
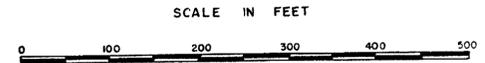
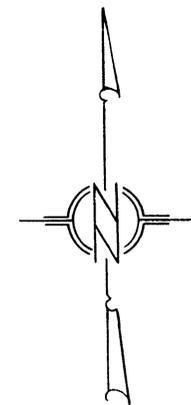


NW 1/4 NW 1/4 SEC. 28, T.21S, R.61E,
M.D.B. & M.

POINT OF DIVERSION, E 1/2 NW 1/4 NW 1/4

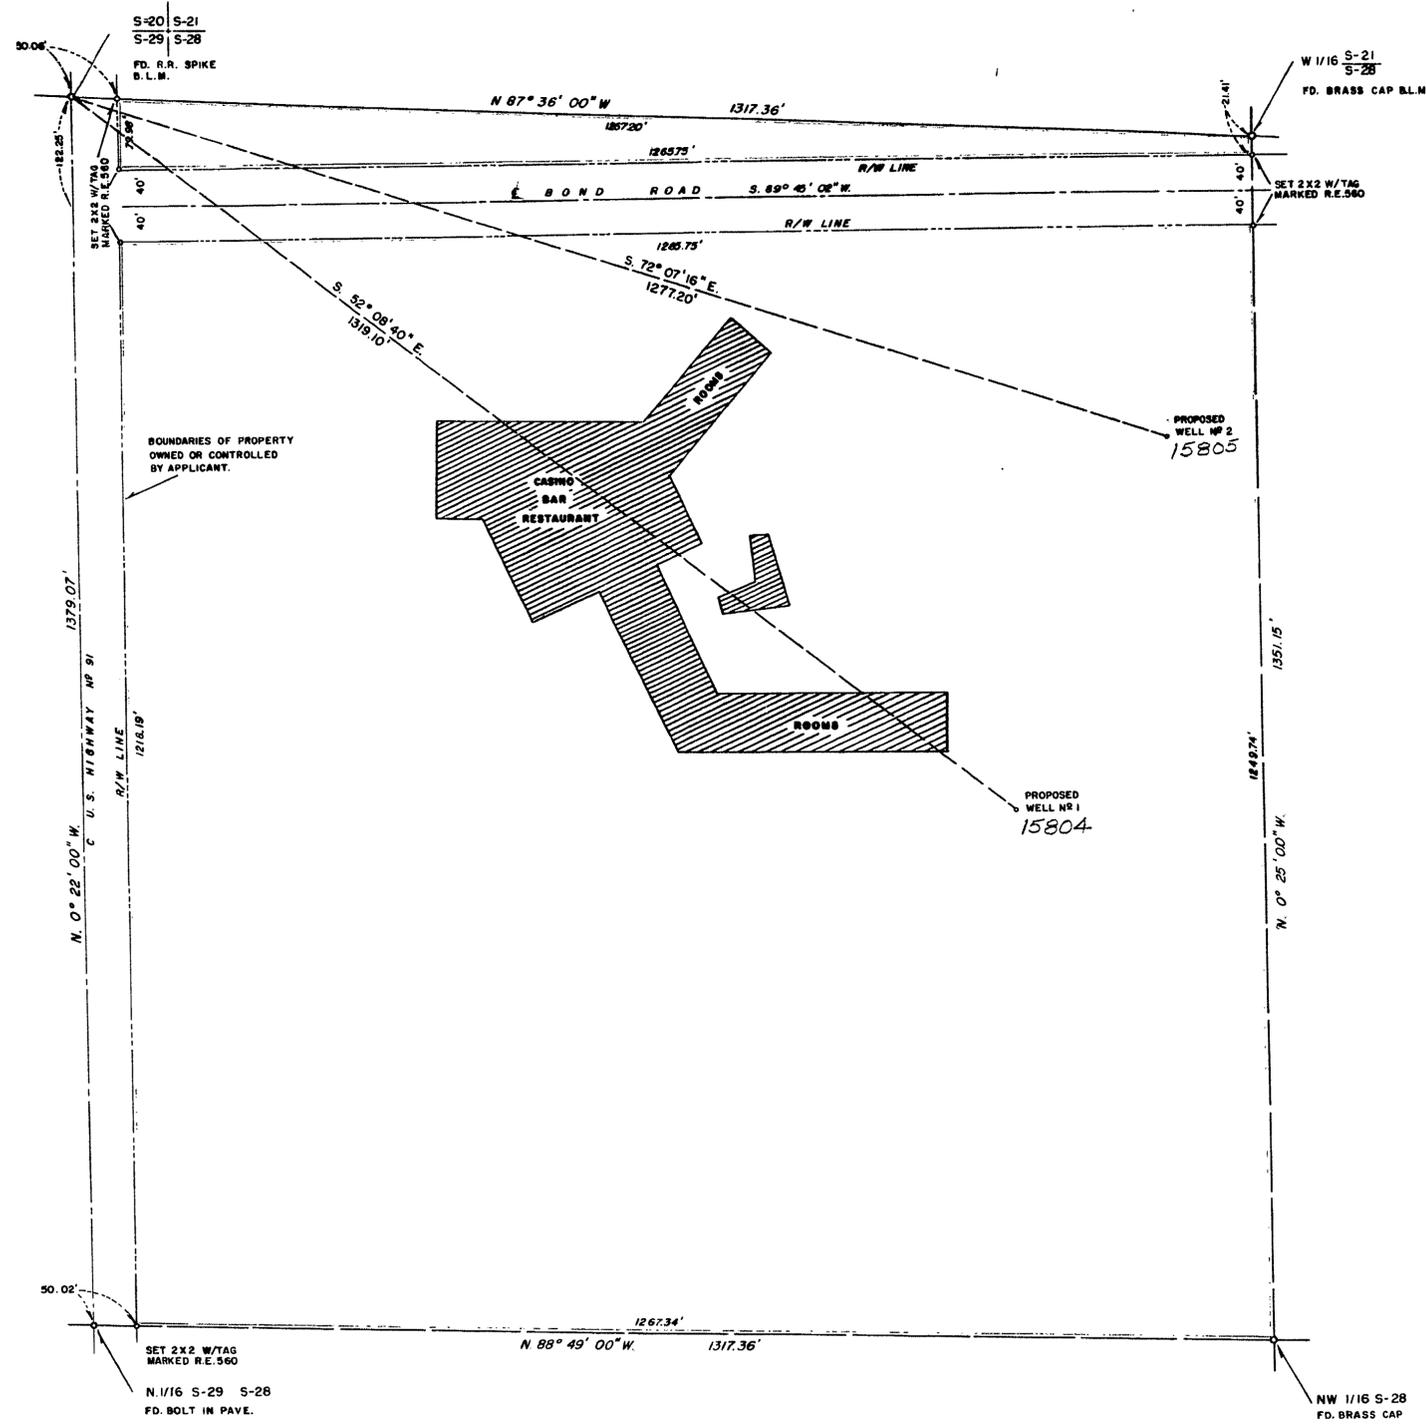

LEGEND
BASIS OF BEARING: (N 87° 36' 00\"/>

STATE OF NEVADA } ss
COUNTY OF CLARK }
I, L.E. TYSON, BEING FIRST DULY SWORN, DEPOSE AND SAY THAT THIS MAP, CONSISTING OF ONE SHEET, HAS BEEN CORRECTLY DRAWN TO THE DESIGNATED SCALE FROM FIELD NOTES OF A SURVEY MADE UNDER MY SUPERVISION AND DIRECTION ON THE 9 DAY OF SEPTEMBER, 1954, THAT IT TRULY AND CORRECTLY REPRESENTS THE PROPOSED LOCATION AND EXTENT OF THE WORKS USED TO DIVERT WATER FROM LAS VEGAS ARTESIAN BASIN, IN CLARK COUNTY, BY BOND ESTATES, INC. FOR QUASI-MUNICIPAL USE AND THE BOUNDARIES OF THE LANDS EMBODIED IN THE TRACT OWNED OR CONTROLLED BY THE APPLICANT, AND UPON WHICH IT IS PROPOSED TO USE THE WATER APPLIED FOR, AND ARE FULLY AND CORRECTLY DESIGNATED THEREON.

L.E. Tyson
STATE WATER RIGHT SURVEYOR

SUBSCRIBED AND SWORN TO BEFORE ME THIS 16TH DAY OF SEPTEMBER, 1954

Stanley J. Zeman
NOTARY PUBLIC IN AND FOR CLARK COUNTY, NEVADA

MY COMMISSION EXPIRES May 12, 1958

MAP TO ACCOMPANY
APPLICATION
FOR
QUASI-MUNICIPAL USE
BY
BOND ESTATES, INC.
FROM
LAS VEGAS ARTESIAN BASIN

FILED
SEPT. 16, 1954
STATE ENGINEER'S OFFICE

OFFICE
STATE ENGINEER
SEP 16 1954
RECEIVED

15804-15805